

ENROLLED ORDINANCE 165-91

LAYING OUT, RELOCATION AND IMPROVEMENT OF COUNTY TRUNK HIGHWAY L,
WAUKESHA COUNTY PROJECT, PROJECT I.D. 06-2380(13) (B), LANNON DRIVE TO
MOORLAND ROAD, CITY OF MUSKEGO, WAUKESHA COUNTY

WHEREAS the County Board of Supervisors of Waukesha County finds that the proper improvement in maintenance of the above County Trunk Highway in the City of Muskego from a point that is 160.73 feet South of and 87.82 feet West of the East One-quarter Corner of Section 9, Town 5 North, Range 20 East, in the City of Muskego, Waukesha County, State of Wisconsin to a point that is 921.05 feet North of and 9.44 feet West of the Southeast Corner of Section 3, Town 5 North, Range 20 East, City of Muskego, Waukesha County, State of Wisconsin requires certain relocation or changes and the acquisition of certain rights of way as shown on the plat marked "Plat of Right of Way Required for CTH L, Project I.D. 06-2380(13)(B), CTH L – LANNON DRIVE TO MOORLAND ROAD, Waukesha County", and

WHEREAS, the plat is on file in the office of the Waukesha County Clerk.

THE COUNTY BOARD OF SUPERVISORS OF THE COUNTY OF WAUKESHA ORDAINS that County Trunk Highway L in the City of Muskego is hereby changed or relocated from a point that is 160.73 feet South of and 87.82 feet West of the East One-quarter Corner of Section 9, Town 5 North, Range 20 East, in the City of Muskego, Waukesha County, State of Wisconsin to a point that is 921.05 feet North of and 9.44 feet West of the Southeast Corner of Section 3, Town 5 North, Range 20 East, City of Muskego, Waukesha County, State of Wisconsin and that the County shall acquire certain rights of way as shown on the plat marked "Plat of Right of Way Required for CTH L, Project I.D. 06-2380(13)(B), CTH L, LANNON DRIVE to MOORLAND ROAD, Waukesha County".

BE IT FURTHER ORDAINED that said plat is adopted by reference under the authority granted by Section 83.08 and Chapter 32 of the Wisconsin Statutes.


LAYING OUT, RELOCATION AND IMPROVEMENT OF COUNTY TRUNK HIGHWAY L,
WAUKESHA COUNTY PROJECT, PROJECT I.D. 06-2380(13) (B), LANNON DRIVE TO
MOORLAND ROAD, CITY OF MUSKEGO, WAUKESHA COUNTY


Presented by:
Public Works Committee


David W. Swan, Chair


< Absent >
Kathy A. Chiaverotti

< Absent >
Peter Gundrum

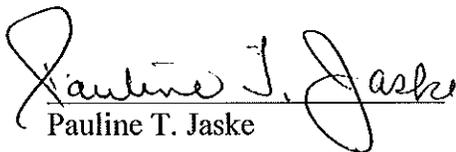
Pauline T. Jaske

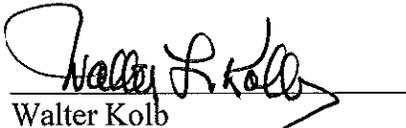
Walter Kolb


Pamela Meyer

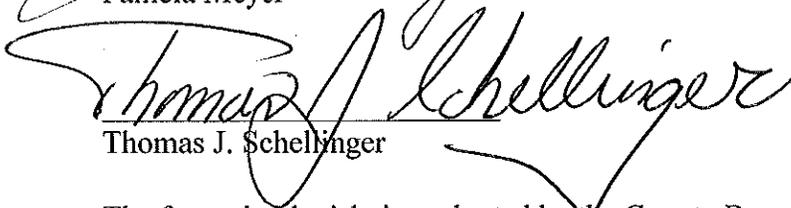
Thomas J. Schellinger

The foregoing legislation adopted by the County Board of Supervisors of Waukesha County,
Wisconsin, was presented to the County Executive on:

Date: 2-25-11, 
Kathy Nickolaus, County Clerk

The foregoing legislation adopted by the County Board of Supervisors of Waukesha County,
Wisconsin, is hereby:

Approved: _____
Vetoed: _____

Date: 2-25-11, 
Daniel P. Vrakas, County Executive

R/W PROJECT NUMBER 06-2380(13)B	TOTAL NUMBER SHEETS 10
FEDERAL PROJECT NUMBER N/A	43
PLAY OF RIGHT-OF-WAY REQUIRED FOR CTH L LANNON DRIVE TO MOORLAND ROAD	
CONSTRUCTION PROJECT NUMBER 06-2380(13)	

PRELIMINARY

CONVENTIONAL UTILITY SYMBOLS

WATER	—	IRON	—
GAS	—	COMPENSABLE COMPENSABLE	—
TELEPHONE	—	POWER POLE	—
OVERHEAD TELEVISION LINES	—	TELEPHONE POLE	—
ELECTRIC	—	TELEPHONE PEDESTAL	—
CABLE TELEVISION	—	ELECTRIC TOWER	—
FIBER OPTIC	—		
SANITARY SEWER	—		
STORM SEWER	—		

CONVENTIONAL SYMBOLS

PROPOSED R/W LINE	—
EXISTING H.E. LINE	—
PROPERTY LINE	—
45° SET	—
LOT & TIE LINES	—
SLOPE INTERCEPT	—
CORPORATE LIMITS	—
NO ACCESS	—
OF PREVIOUS ACQUISITION (CONTROL)	—
NO ACCESS	—
BY STATIONARY AUTHORITY	—
SECTION LINE	—
QUARTER LINE	—
SIXTEENTH LINE	—
EXISTING CENTERLINE	—
PROPOSED REFERENCE LINE	—
PARALLEL OFFSET	—


FOUND IRON PIPE/PIPE

FOUND IRON PIPE/PIPE	—
R/W MONUMENT	—
R/W STANDARD	—
SECTION CORNER MONUMENT	—
SECTION CORNER SYMBOL	—
FREE BATCH VARIES	—
TEMPORARY LIMITED EASEMENT	—
PERMANENT LIMITED EASEMENT	—
R/W BOUNDARY POINT	—
PARCEL NUMBER	—
OFF PREMISE BUILDING	—

CONVENTIONAL ABBREVIATIONS

AP	RELEASE OF RIGHTS	ROR
AR	REMAINING	RELA
AC	RIGHT-OF-WAY	R/W
ET.A.L.	SECTION	STA.
C.A.L.	TEMPORARY LIMITED EASEMENT	TLE
CSH	TEMPORARY LIMITED EASEMENT	TLE
DOC	VOLUME	V.
DOC	CURVE DATA	
EASE.	LONG CHORD BEARING	LOB
H.E.	LONG CHORD BEARING	LOB
L.C.	RADIUS	R.
MON.	DEGREE OF CURVE	D.
P.	CENTRAL ANGLE OR DELTA	DELTA
PL	LENGTH OF CURVE	L
(R00)	TANGENT	TAN
R/L	REFERENCE LINE	

END RELOCATION ORDER
PROJECT I.D. 06-2380 (13) (B)
STA. 143+00.42
N = 340,590.74
E = 2,506,589.74
521.05' NORTH OF AND 9.44' WEST
OF THE SE CORNER OF SECTION 9,
T 5 N., R 20 E

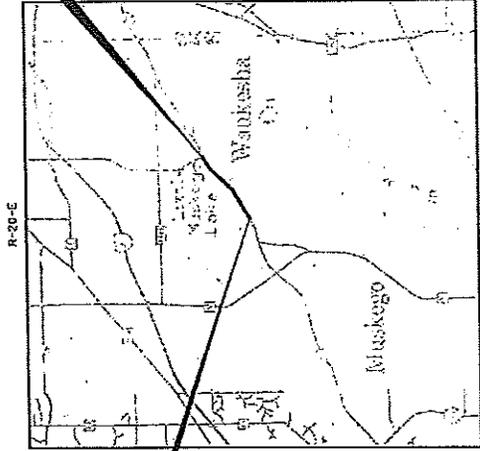


BEGIN RELOCATION ORDER
PROJECT I.D. 06-2380 (13) (B)
STA. 75+95.00
N = 336,682.06
E = 2,501,234.54
160.73' SOUTH OF AND 67.82' WEST
OF THE EAST 1/4 CORNER OF SECTION 9,
T 5 N., R 20 E

PRELIMINARY

NOTES

- COORDINATES SHOWN ON THIS PLAT ARE ORIENTED TO THE WISCONSIN COORDINATE SYSTEM SOUTH ZONE. ALL PLAT DISTANCES ARE GROUND LENGTHS AND MAY BE CONVERTED TO GRID LENGTH BY MULTIPLYING THE DISTANCE BY THE GRID FACTOR PROVIDED ON THE DETAIL SHEETS.
- ALL 1/2" ARE 1/4" INCH IRON PINS UNLESS OTHERWISE NOTED.
- THE PLACING OF MONUMENTS BY AYES ASSOCIATES TO MARK THE RIGHT OF WAY OF THIS PLAT HAS BEEN EXCLUDED BY AGREEMENT BETWEEN AYES ASSOCIATES AND WAUKESHA COUNTY.
- THE EXISTING HIGHWAY RIGHT OF WAY SHOWN HEREIN IS BASED ON THE PLAT OF CONTROLLED ACCESS FOR STH 24, PROJECT CA 081601; THE PLAT OF RIGHT OF WAY FOR STH 24, PROJECT 2381-1-00; THE PLAT OF RIGHT OF WAY FOR CTH L, PROJECT 01-2380(13); THE PLAT OF RIGHT OF WAY FOR CTH L, PROJECT 01-2380(13); EXISTING CERTIFIED SURVEY MAPS, AND OTHER SURVEYS OF PUBLIC RECORD.

REVISION DATE

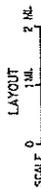

TOTAL NET LENGTH OF CENTERLINE = 1.270 MI. (1000)

APPROVED FOR
WAUKESHA COUNTY
DEPARTMENT OF PUBLIC WORKS

DATE: _____ DIRECTOR

DATE: _____ ENGINEER SERVICES MANAGER

DESIGNED BY: _____
DRAWN BY: _____
CHECKED BY: _____
DATE: _____

SEAL: **WISCONSIN**
LAND SURVEYORS
JOHN C. FAVORITE
S-1890
MADISON WI

SIGNATURE: *[Signature]*
DATE: *January 11, 2011*

FILE NAME: F:\V9027402\06-2380 03\1890\040201-17.dwg PLOT DATE: 1/11/2013 PLOT BY: JLU68 PLOT SCALE: 1:1100560

OWNERS NAMES ARE SHOWN FOR REFERENCE PURPOSED ONLY AND ARE SUBJECT TO CHANGE PRIOR TO THE TRANSFER OF LAND INTERESTS TO THE COUNTY.

AREAS SHOWN IN THE TOTAL AREA COLUMN MAY BE APPROXIMATE AND ARE DERIVED FROM TAX ROLLS OR OTHER AVAILABLE SOURCES AND MAY NOT INCLUDE LOTS OF THE OWNER WHICH ARE NOT CONTIGUOUS TO THE AREA TO BE ACQUIRED.

SCHEDULE OF LANDS & INTERESTS REQUIRED

PARCEL NUMBER	SHEET NO.	OWNERS (S)	INTEREST REQUIRED	TOTAL ACRES OR S.F.	R/W ACRES OR S.F.		TOTAL ACRES OR S.F. REM.	T.U.C. ACRES OR S.F.
					NEW	EXISTING		
101	4.5	ST. FRANCIS SAVING AND LOAN	FEE	1.02 AC	0.08 AC	0.22 AC	0.30 AC	0.72 AC
102	4.5	FIRSTSTAR DEVELOPMENT CORP.	TILE	1.50 AC	0.00 AC	0.00 AC	0.00 AC	1.50 S.F.
103	4.5	WARTIME SAVINGS BANK	TILE	1.10 AC	0.00 AC	0.00 AC	0.00 AC	1.10 AC
104	4.6	PARKLAND VENTURE, LLC	TILE	10.08 AC	0.00 AC	0.00 AC	0.00 AC	10.08 AC
105	-	-	-	-	-	-	-	-
106	4.6	MUSKOG PARTNERS, LLC	FEE, TILE	2.66 AC	0.01 AC	0.00 AC	0.01 AC	2.65 AC
107	4.6	DR. JODIE CRUENSTROM, LLC	TILE	0.07 AC	0.00 AC	0.00 AC	0.00 AC	0.07 AC
108	4.6	EDWARD A. SCHUBMAN	TILE	1.62 AC	0.00 AC	0.00 AC	0.00 AC	1.62 AC
109	4.7	SOVEREIGN PH LLC	TILE	1.52 AC	0.00 AC	0.00 AC	0.00 AC	1.52 AC
110	-	-	-	-	-	-	-	-
111	4.6	MUSKOG DEVELOPMENT COMPANY LIMITED PARTNERSHIP	TILE	3.04 AC	0.00 AC	0.00 AC	0.00 AC	3.04 AC
112	4.6	MCOWAN REALTY MUSKOG, LLP	TILE	5.15 AC	0.00 AC	0.00 AC	0.00 AC	5.15 AC
113	4.6	MUSKOG PROPERTIES, LLC	FEE, TILE	1.72 AC	0.01 AC	0.00 AC	0.01 AC	1.71 AC
114	4.6	BADIER RE PORTFOLIO 1, LLC	FEE, TILE	4.61 AC	0.01 AC	0.00 AC	0.01 AC	4.60 AC
115	-	-	-	-	-	-	-	-
116	-	-	-	-	-	-	-	-
117	4.7	SHATTE ENTERPRISES, LLC.	FEE, TILE	1.28 AC	0.11 AC	0.15 AC	0.26 AC	1.02 AC
118	4.7	KAY PROPERTY MANAGEMENT, LLC.	FEE, TILE	2.17 AC	0.06 AC	0.10 AC	0.24 AC	1.93 AC
119	-	-	-	-	-	-	-	-
120	-	-	-	-	-	-	-	-
121	4.7	JOSEPH D. KOWEL	FEE, TILE	1.24 AC	0.10 AC	0.13 AC	0.23 AC	1.01 AC
122	4.7	ROBERT HORNHANN	FEE, TILE	0.92 AC	0.06 AC	0.07 AC	0.13 AC	0.79 AC
123	4.7	ROBERT D. AND SANDRA HORNHANN	TILE	1.18 AC	0.00 AC	0.00 AC	0.00 AC	1.18 AC
124	4.7	CITY OF MUSKOG	TILE	6.26 AC	0.00 AC	0.00 AC	0.00 AC	6.26 AC
125	-	-	-	-	-	-	-	-
126	4.7	MARK D. PELLET, SR. AND DJANNA L. LEIS	FEE, TILE	0.62 AC	0.07 AC	0.00 AC	0.07 AC	0.55 AC
127	4.7	YOUR AUTO WASH, LLC	FEE, TILE	0.90 AC	0.12 AC	0.00 AC	0.12 AC	0.78 AC
128	4.7	H & C PROPERTIES, LLC	FEE	0.50 AC	0.06 AC	0.00 AC	0.06 AC	0.44 AC
129	4.7	H & C PROPERTIES, LLC	FEE	0.97 AC	0.06 AC	0.00 AC	0.06 AC	0.91 AC
130	4.8	JACOB J. MALIZDZSKI	TILE	0.49 AC	0.00 AC	0.00 AC	0.00 AC	0.49 AC

REVISION DATE	DATE	SCALE: FEET 0 10 20 N/A N/A	HWY: CTH L COUNTY: WALKESHA	R/W PROJECT NUMBER 06-2380(13)B CONSTRUCTION PROJECT NUMBER 06-2380(13)	PLAT SHEET 4.2 PS&E SHEET
---------------	------	-----------------------------------	--------------------------------	--	------------------------------

FILE NAME: I:\1\6029409\06-2380 (13)\06\060202-1\1-06P PLOT DATE: 1/22/2011 PLOT BY: J. MURK PLOT NAME: R PLOT SCALE: 1/2000

SCHEDULE OF LANDS & INTERESTS REQUIRED


OWNERS' NAMES ARE SHOWN FOR REFERENCE PURPOSES ONLY AND ARE SUBJECT TO CHANGE PRIOR TO THE TRANSFER OF LAND INTERESTS TO THE COUNTY.

AREAS SHOWN IN THE TOTAL AREA COLUMN MAY BE APPROXIMATE AND ARE DERIVED FROM TAX ROLLS OR OTHER AVAILABLE SOURCES AND MAY NOT INCLUDE LANDS OF THE OWNER WHICH ARE NOT CONTIGUOUS TO THE AREA TO BE ACQUIRED.

PARCEL NUMBER	SHEET NO.	OWNERS (S)	INTEREST REQUIRED	TOTAL ACRES OR S.F. REQUIRED	R/W ACRES OR S.F. REQUIRED		TOTAL ACRES OR S.F. REQD.	T.I.E. ACRES OR S.F.
					NEW	EXISTING		
132	4.8	TED G. WITKOWIAK & AKA TED WITKOWIAK AND LINDA S. WITKOWIAK	FEE, TLE	0.31 AC	0.00 AC	0.42 AC	0.37 AC	0.38 AC
132	4.8-9	DASSE FAMILY LIMITED PARTNERSHIP	TLE	0.00 AC	0.00 AC	0.00 AC	3.94 AC	0.36 AC
133	4.8	GLEN R. AND JANICE S. DORSECH	TLE	0.00 AC	0.00 AC	0.00 AC	0.69 AC	0.05 AC
134	4.8	DONALD J. AND KATHLEEN A. STASZAK	TLE	0.00 AC	0.00 AC	0.00 AC	0.57 AC	0.01 AC
135	-	-	-	-	-	-	-	-
136	4.8	ROBERT J. AND PATRICIA M. WISZOCKI	TLE	0.00 AC	0.00 AC	0.00 AC	0.53 AC	167 S.F.
137	4.8	ROPER W. AND FRANCES Y. DORDEL	TLE	0.00 AC	0.00 AC	0.00 AC	0.61 AC	0.03 AC
138	4.8	RANDALL D. AND LORETTA CZAPLECKI	TLE	0.00 AC	0.00 AC	0.00 AC	0.65 AC	0.01 AC
139	4.8	WALTER A. AND LIJANN J. WIDBREL	TLE	0.00 AC	0.00 AC	0.00 AC	0.57 AC	0.02 AC
140	4.8	CITY OF MUSKOGEE	TLE	0.00 AC	0.00 AC	0.00 AC	0.05 AC	153 S.F.
141	4.8	DOUGLAS C. AND DONNA M. WOODARD	TLE	0.00 AC	0.00 AC	0.00 AC	0.52 AC	0.02 AC
142	4.8	JAMES R. AND LISA M. PRUSZKA	TLE	0.00 AC	0.00 AC	0.00 AC	0.45 AC	12 S.F.
143	4.9	ROBERT S. AND CONNIE C. KLINT	TLE	0.00 AC	0.00 AC	0.00 AC	0.46 AC	0.01 AC
144	4.9	JAMES C. AND DOREEN L. GARRELL	TLE	0.00 AC	0.00 AC	0.00 AC	0.46 AC	0.02 AC
145	-	-	-	-	-	-	-	-
146	4.9	RICHARD JACOBZEWSKI	TLE	0.00 AC	0.00 AC	0.00 AC	0.38 AC	0.01 AC
147	4.9	DAVID A. WATPARK	FEE, TLE	140 S.F.	0.00 AC	0.00 AC	0.41 AC	0.01 AC
148	4.9	GREGORY L. O'NEARN	FEE, TLE	151 S.F.	0.00 AC	0.00 AC	0.20 AC	0.02 AC
149	4.9	QUIETWOOD CHECKS, LLC	FEE, TLE	6.30 AC	0.01 AC	0.00 AC	6.29 AC	0.04 AC
150	-	-	-	-	-	-	-	-
151	4.9-10	HORTFIELD GREEN, LLC FKA/A JAMESVILLE ROAD ROBINNET PARCEL, LLC	TLE	2.76 AC	0.00 AC	0.00 AC	2.76 AC	0.22 AC
152	4.9	CITY OF MUSKOGEE	FEE, TLE	2.16 AC	0.05 AC	0.05 AC	2.11 AC	0.17 AC
153	4.9-10	DASSE FAMILY LIMITED PARTNERSHIP	FEE, TLE	63.17 AC	0.24 AC	0.00 AC	62.93 AC	0.28 AC
154	4.10	WALTRUST PROPERTIES, INC.	TLE	1.98 AC	0.00 AC	0.00 AC	1.98 AC	0.07 AC
155	-	-	-	-	-	-	-	-
156	4.10	WILLIAM W. CARRITY	TLE	5.00 AC	0.00 AC	0.00 AC	5.00 AC	0.23 AC
157	4.10	JAMESVILLE ROAD MEDICAL CLINIC PARTNERSHIP	TLE	3.54 AC	0.00 AC	0.00 AC	3.54 AC	0.05 AC
158	-	-	-	-	-	-	-	-
159	-	-	-	-	-	-	-	-
160	-	-	-	-	-	-	-	-
175	4.6-4.9	WISCONSIN ELECTRIC POWER COMPANY	RELEASE OF RIGHTS	-	-	-	-	-
176	4.6	TIME WARNER CABLE	RELEASE OF RIGHTS	-	-	-	-	-
177	4.6	WATER AND SEWER	RELEASE OF RIGHTS	-	-	-	-	-
178	4.7-4.9	WISCONSIN TELEPHONE COMPANY	RELEASE OF RIGHTS	-	-	-	-	-
179	4.7	CITY OF MUSKOGEE	RELEASE OF RIGHTS	-	-	-	-	-

REVISION DATE	DATE	SCALE: FEET	0 N/A	N/A	HWY: CTH L	R/W PROJECT NUMBER 06-2380(13)(B)	PLAT SHEET 4.3
FILE NAME : F:\45029400\06-2380 (13)\06-2380(13).dwg	PLOT DATE : 7/12/2011	COUNTY: WALKESHA	PLOT BY : MING	CONSTRUCTION PROJECT NUMBER 06-2380(13)	PS&E SHEET		

4

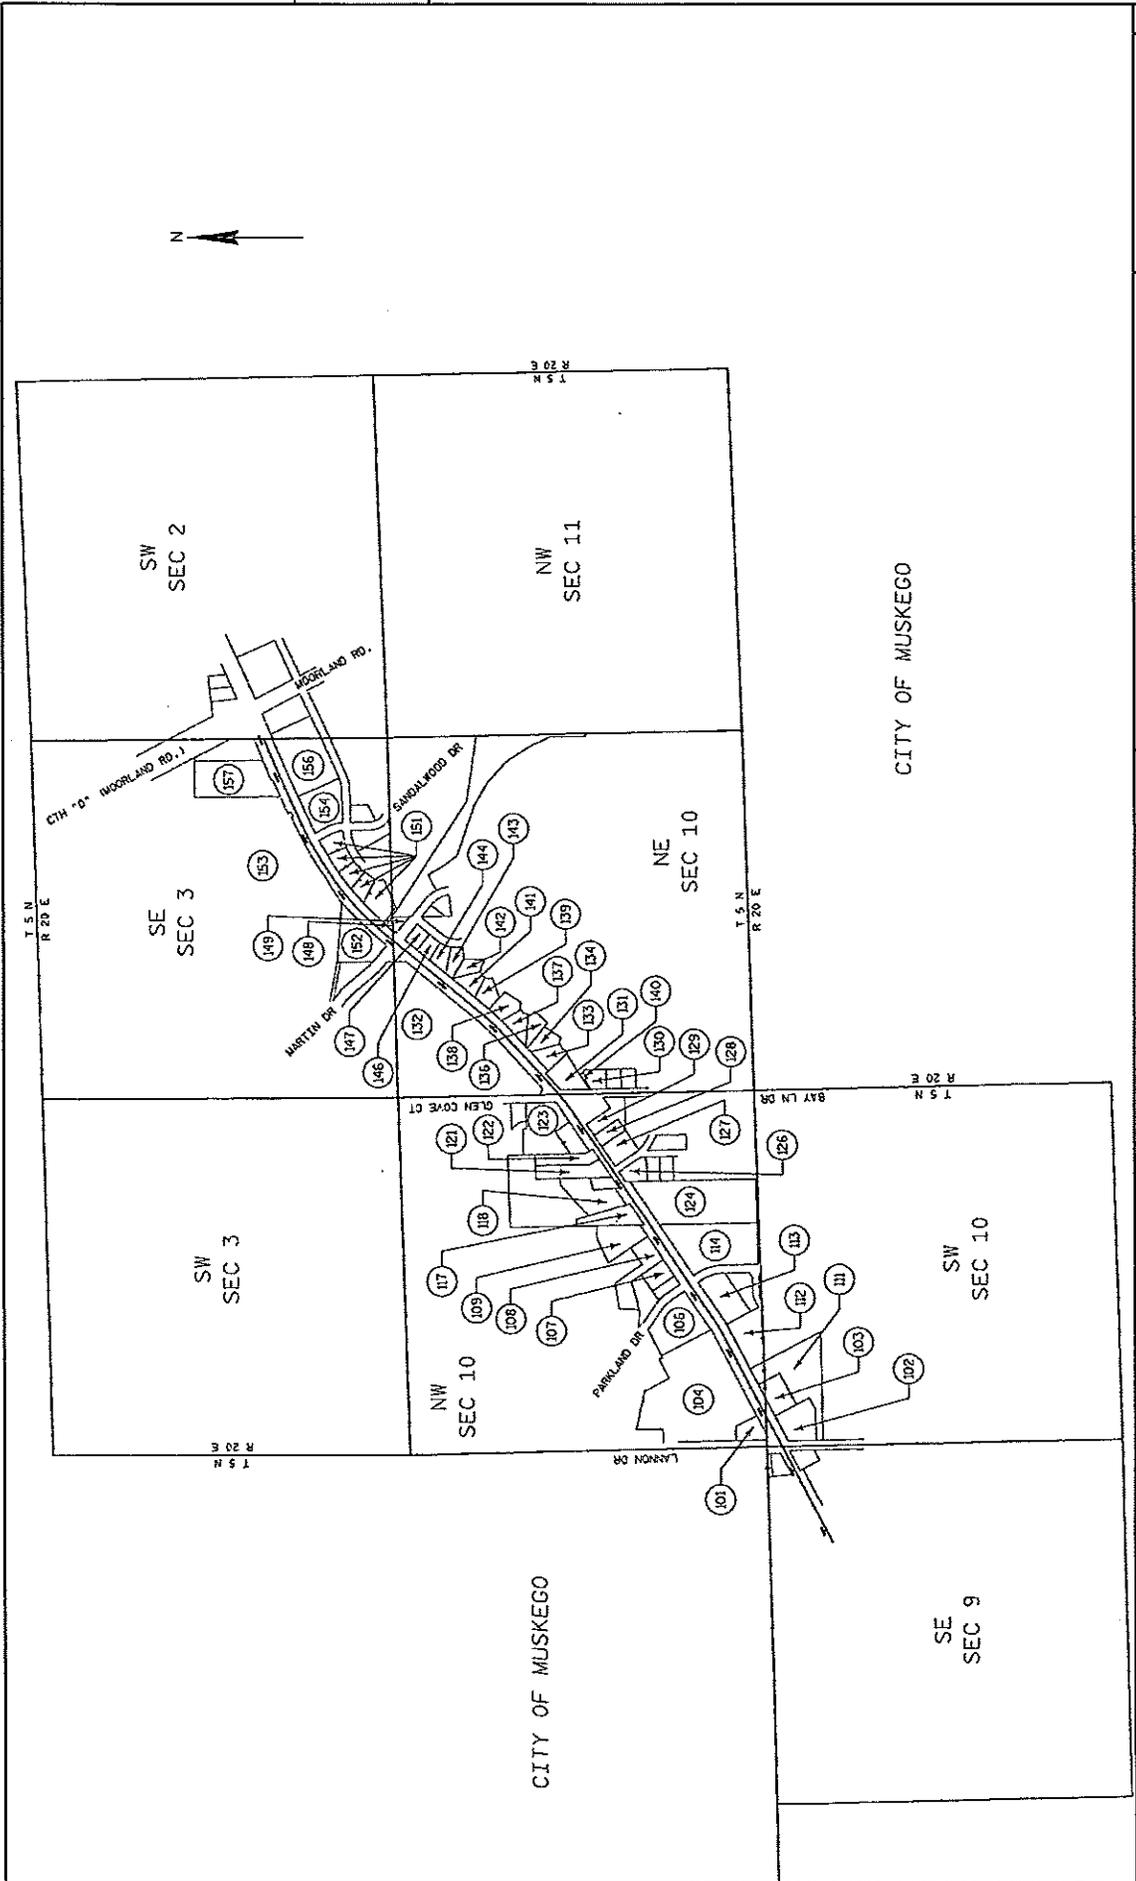


REVISION DATE	DATE	SCALE FEET	SCALE	HWY: CTH L	R/W PROJECT NUMBER 06-2380(13)(B)	PLAT SHEET 4.4
	GRID FACTOR	N/A	N/A	COUNTY: WAUKESHA	CONSTRUCTION PROJECT NUMBER 06-2380(13)	PS&E SHEET
				PLAT DATE: 3/27/2011	PLOT NAME:	
					PLOT DT: Mike	
					PLOT SCALE: 1:800	
						WISDOT/CAOS SHEET 75

FILE NAME: I:\165029400\06-2380-033\06-2380-033-00204_17-061

4

165-0-094

5.

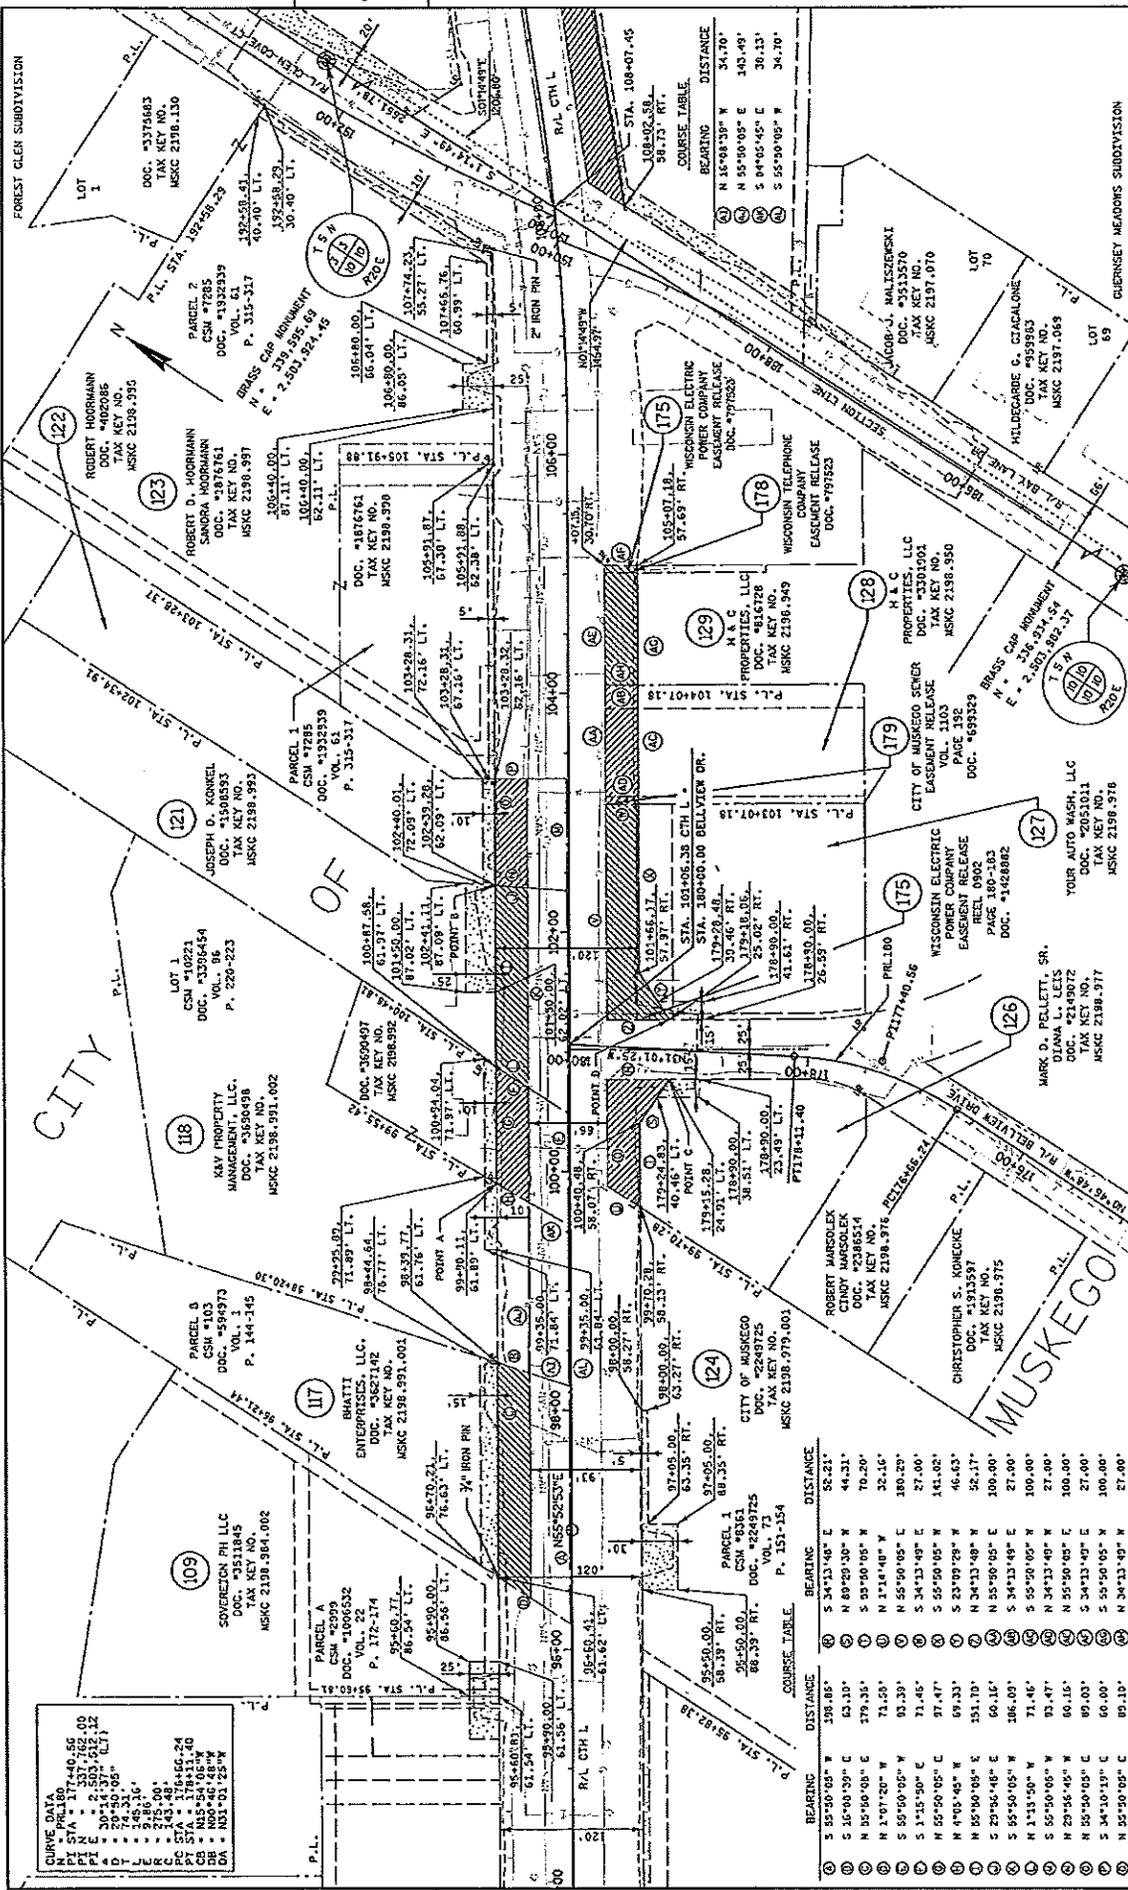

CURVE DATA


COURSE TABLE


BEARING	DISTANCE	BEARING	DISTANCE
S 82°10'05" W	190.85'	S 34°13'48" E	52.21'
S 15°00'30" E	63.10'	N 80°20'30" W	44.31'
N 35°00'05" E	270.35'	S 35°30'05" W	70.20'
N 1°07'20" W	71.50'	N 1°14'40" W	32.16'
S 59°00'05" W	93.39'	N 55°00'05" E	180.20'
S 1°15'50" E	71.45'	S 34°13'48" E	27.00'
N 55°00'05" E	97.47'	S 55°00'05" W	141.02'
N 4°05'48" E	69.33'	S 23°00'20" W	46.63'
N 05°00'05" E	53.10'	N 34°13'48" W	52.17'
S 29°56'48" E	60.16'	N 35°00'05" E	100.00'
S 55°00'05" W	306.00'	S 34°13'48" E	27.00'
N 1°15'50" W	71.45'	N 34°13'48" W	100.00'
N 29°56'48" W	60.16'	N 35°00'05" E	100.00'
N 35°00'05" E	90.03'	S 34°13'48" E	27.00'
S 34°10'19" E	60.00'	S 35°00'05" W	100.00'
N 35°00'05" E	90.19'	S 34°13'48" W	27.00'

REVISION DATE	DATE	ORD FACTOR	0.9993046	SCALE, FEET	0 50 100	WHY: CTH L	R/W PROJECT NUMBER 06-2380(13XB)	PLAT SHEET	4.7
						COUNTY: WAUKESHA	CONSTRUCTION PROJECT NUMBER 06-2380(13XB)	PS&E SHEET	E

FILE NAME : F:\4562400\06-2380 (13XB)\040207_76.dwg
 PLOT DATE : 1/12/2011
 PLOT BY : MIKE
 PLOT NAME :
 PLOT SCALE : 1:1100
 FOREST GLEN SUBDIVISION
 GLORNEY MEADOWS SUBDIVISION

165-0-094

8.

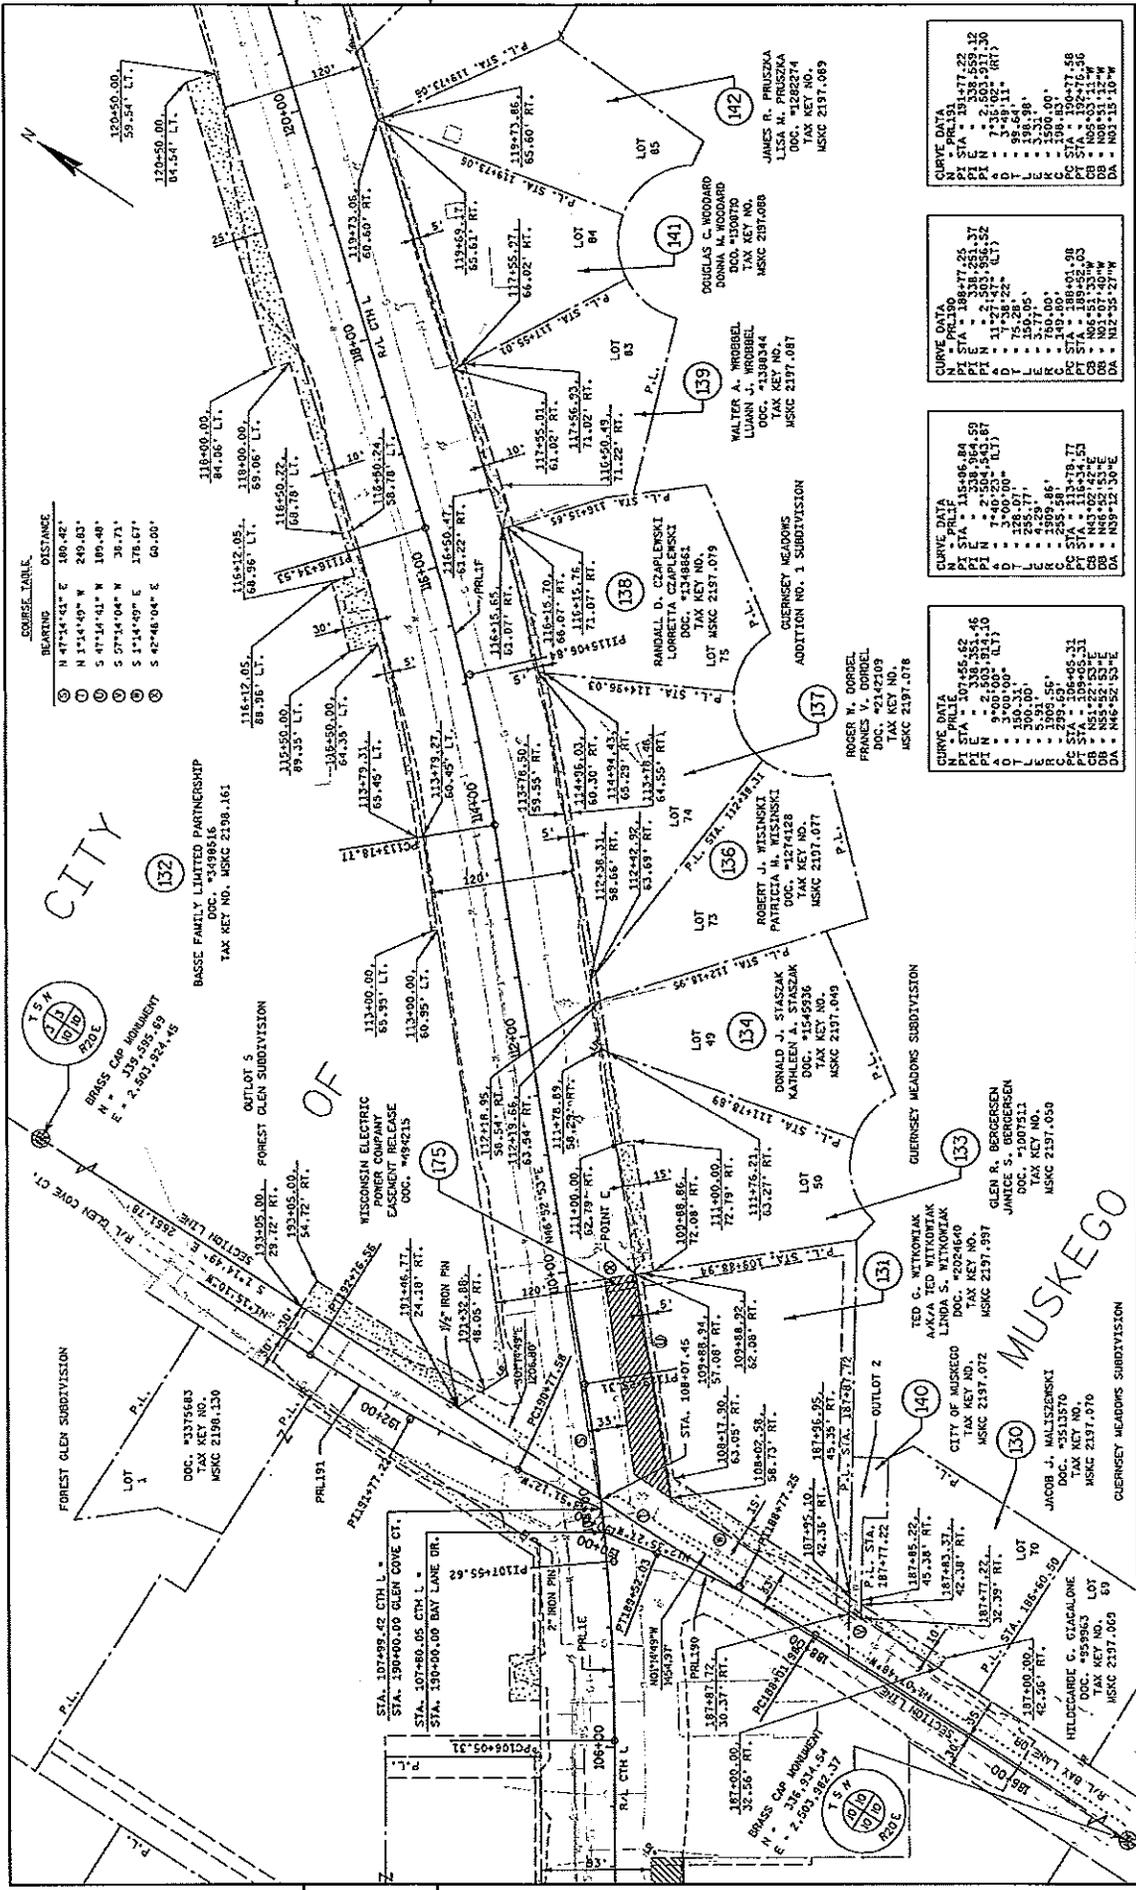

COURSE TABLE

BEARING	DISTANCE
N 47°14'43" E	180.42'
S 42°46'04" E	60.00'










REVISION DATE	DATE	GRID FACTOR	0.99993046	SCALE, FEET	0 50 100	HWY: CTH L	R/W PROJECT NUMBER	06-2380(13)(B)	PLAT SHEET	4.8
						COUNTY: WALKESHA	CONSTRUCTION PROJECT NUMBER	06-2380(13)(B)	PS&E SHEET	E
						PLAT BY: MHA	PLAT NAME:			
										WS007/CA005 SHEET 76

165-0-094

9.

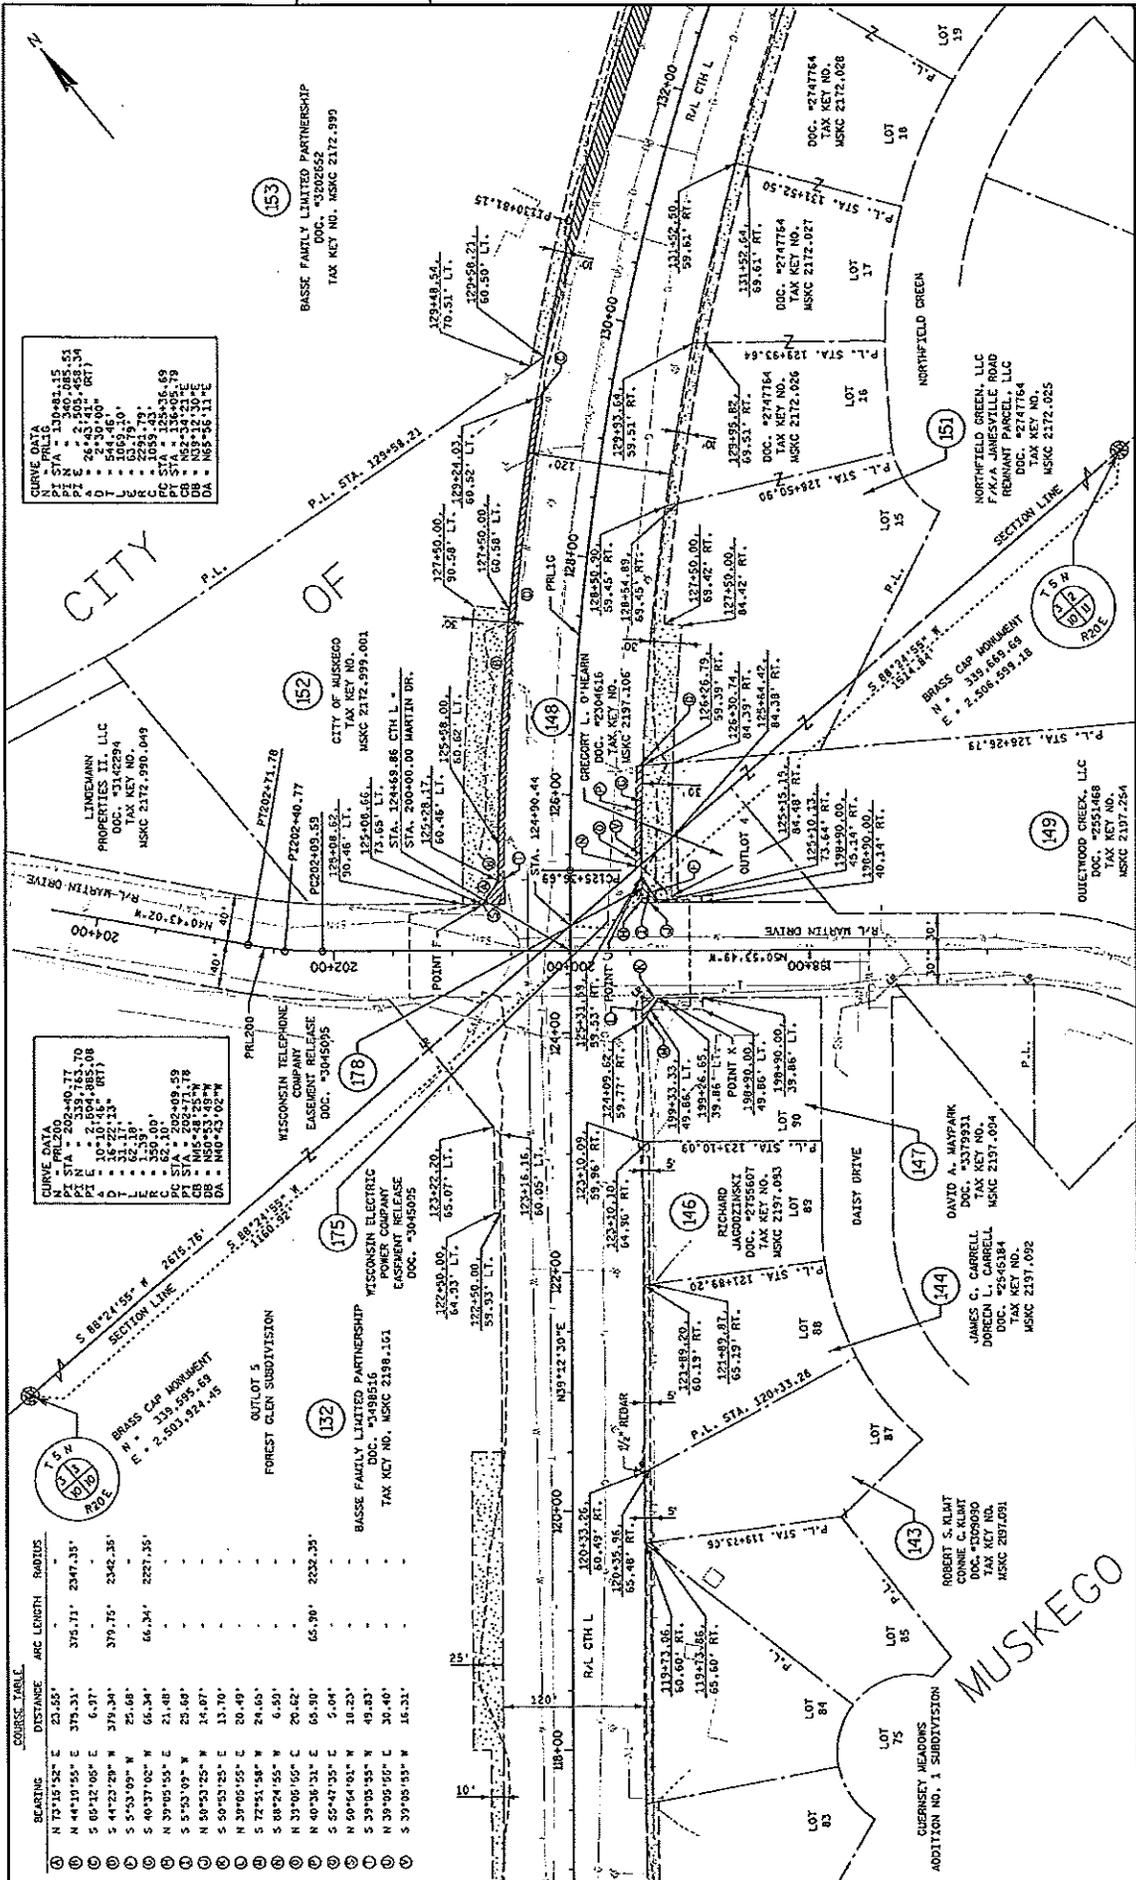






CURVE TABLE

BEARINGS	DISTANCE	ARC LENGTH	RADIUS
N 75°10'52" E	23.55'		
N 44°10'55" E	375.31'	2347.35'	
S 05°12'05" E	6.37'		
S 44°22'29" W	379.34'	2342.35'	
S 5°53'09" W	25.68'		
S 40°37'02" W	66.34'	2227.35'	
N 39°05'55" E	21.40'		
S 5°53'09" E	25.69'		
N 50°53'25" W	14.07'		
S 50°53'25" E	13.70'		
N 39°05'55" E	20.49'		
S 74°51'58" W	24.60'		
S 86°24'55" W	6.50'		
N 39°05'55" E	20.42'		
N 40°36'33" E	64.30'	2232.35'	
S 55°47'35" E	5.04'		
N 60°54'03" W	30.23'		
S 39°05'55" W	49.83'		
N 39°05'55" E	36.40'		
S 39°05'55" W	16.31'		

REVISION DATE	DATE	GRID FACTOR	0.99993046	SCALE, FEET	0 50 100	HWY: CTH L	COUNTY: WAUKESHA	R/W PROJECT NUMBER 06-2380(3)(B)	CONSTRUCTION PROJECT NUMBER 06-2380(3)(B)	PLAT SHEET	4.9

165-0-094

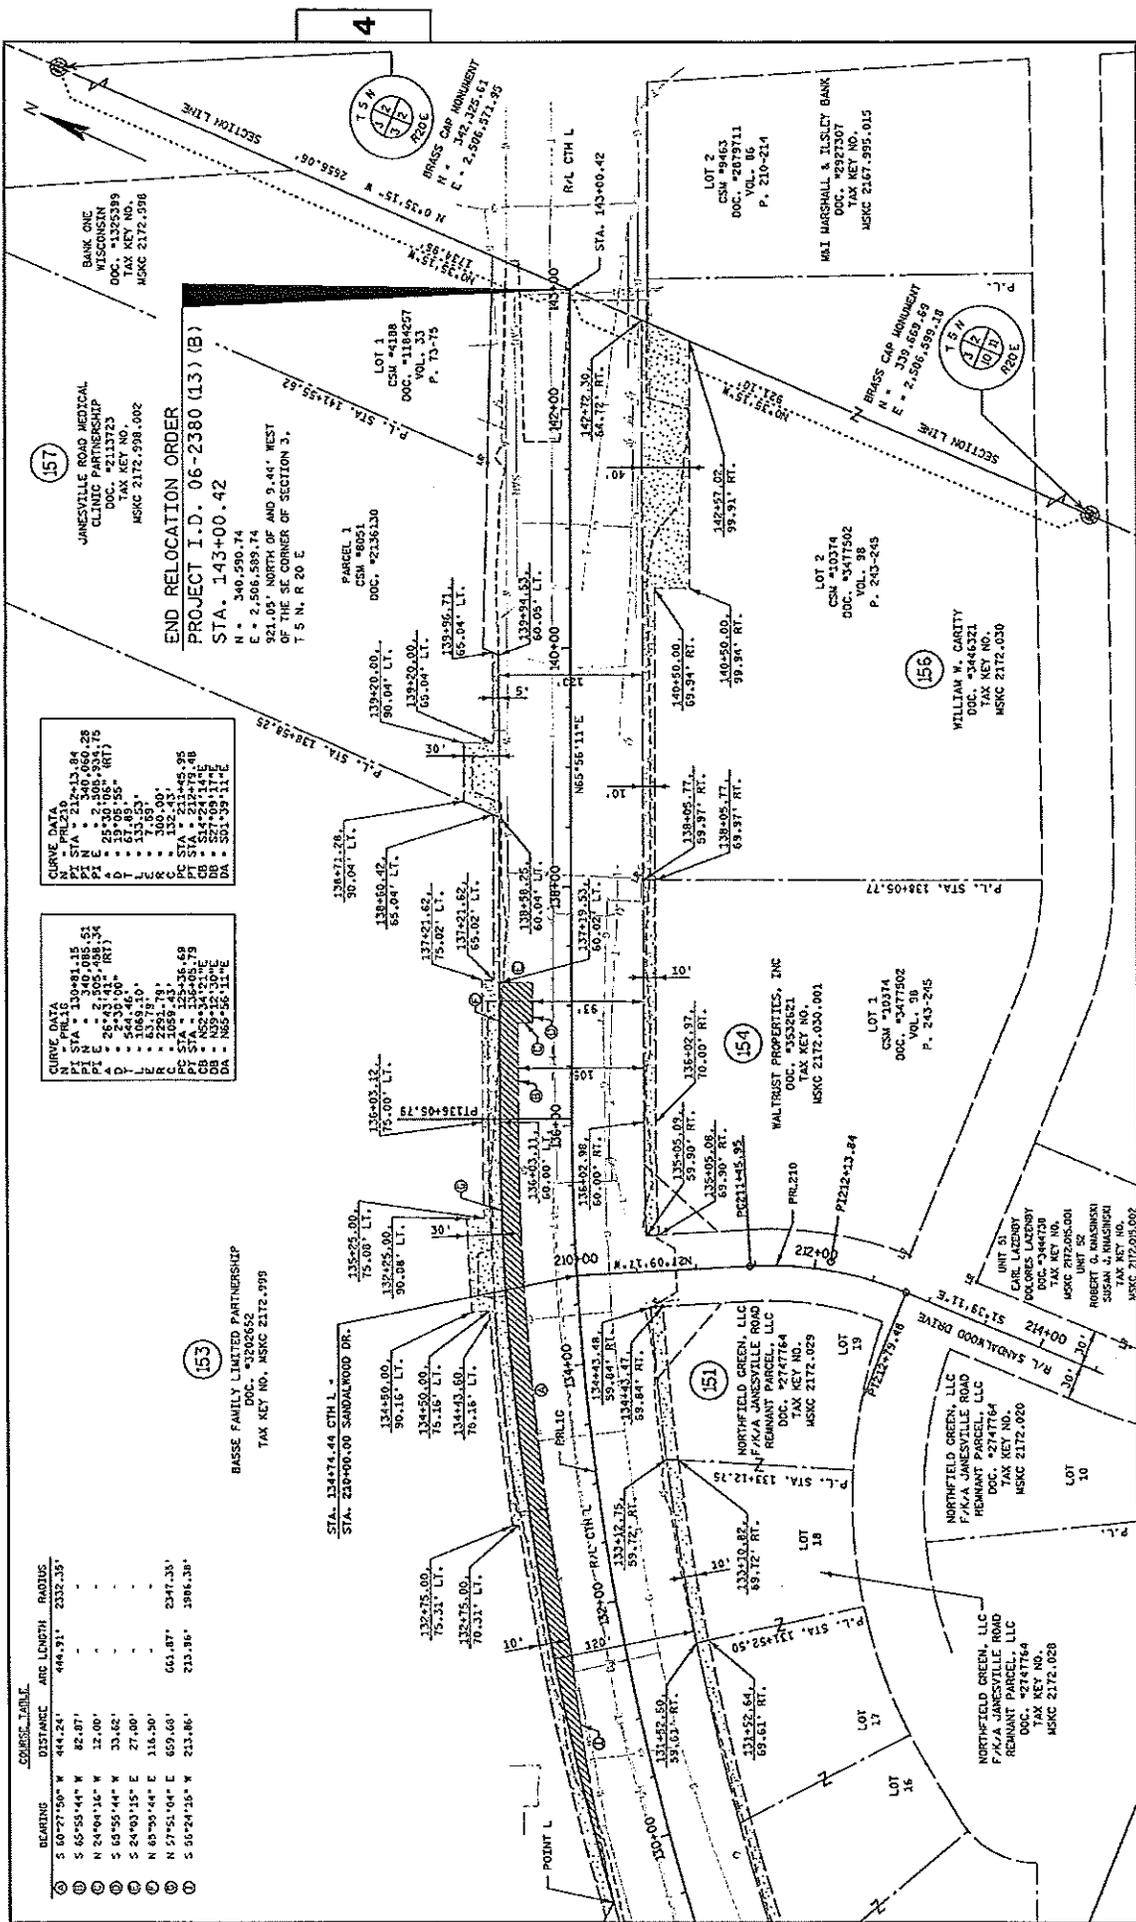

CURVE DATA

STATION	BEARING	ARC LENGTH	RADIUS
①	S 60°27'50" W	444.24'	2332.35'
②	S 65°55'44" W	82.07'	-
③	N 24°04'16" W	32.00'	-
④	S 65°55'44" W	33.62'	-
⑤	S 24°00'35" E	27.00'	-
⑦	N 57°51'04" E	659.60'	-
⑧	S 50°24'35" W	213.86'	1986.38'

(153)
 BASSE FAMILY LIMITED PARTNERSHIP
 DOC. #3206562
 TAX KEY NO. MSKC 2172-799



(157)
 JAMESVILLE ROAD MEDICAL CLINIC PARTNERSHIP
 DOC. #213723
 TAX KEY NO. MSKC 2172-998.002

END RELOCATION ORDER
 PROJECT I.D. 06-2380 (13) (B)
 STA. 143+00.42
 N = 340,590.74
 E = 2,506,589.74
 T 5 N, R 2 E

REVISION DATE	DATE	GRID FACTOR	0.99993046	SCALE: FEET	0 50 100	PLAT SHEET	4.10
						CONSTRUCTION PROJECT NUMBER	06-2380(13)(B)
						PS&E SHEET	E

FILE NAME: P:\165029400\06-2380\031\16502940210.dwg
 PLOT DATE: 1/12/2011
 PLOT NAME: R/W PROJECT NUMBER 06-2380(13)(B)
 COUNTY: WAUKESHA
 HWY: CTH L
 R/W PROJECT NUMBER 06-2380(13)(B)
 CONSTRUCTION PROJECT NUMBER 06-2380(13)(B)
 PS&E SHEET
 PLAT SHEET 4.10
 WISDOT/CADD SHEET 75


165-0-094

11.

FISCAL NOTE

LAYING OUT, RELOCATION AND IMPROVEMENT OF
COUNTY TRUNK HIGHWAY L
WAUKESHA COUNTY PROJECT
PROJECT I.D. 06-2380(13)(B)
LANNON DRIVE TO MOORLAND ROAD
CITY OF MUSKEGO
WAUKESHA COUNTY

This ordinance identifies right of way acquisitions for the reconstruction of CTH L (Janesville Road) , which is included in capital project 200011. According to the Public Works-Transportation Division, sufficient funds are included in the project budget to acquire land covered by this ordinance. No additional funds are being appropriated by this ordinance.

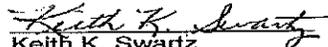
Keith K. Swartz
Budget Manager

lgw
2/1/11
N:\PROG-FIN\DOAWPDATA\ORDIN\Reloc city L lannon moorland.doc

WAUKESHA COUNTY BOARD OF SUPERVISORS

V

DATE-02/23/11

(ORD) NUMBER-1650094

1 D. FALSTAD.....AYE
 3 R. HUTTON.....AYE
 5 J. JESKEWITZ.....AYE
 7 P. HAUKOHL.....
 9 J. HEINRICH.....AYE
 11 F. RUF.....AYE
 13 P. DECKER.....AYE
 15 P. MEYERS.....AYE
 17 J. TORTOMASI.....AYE
 19 S. WIMMER.....AYE
 21 W. ZABOROWSKI.....AYE
 23 K. CHIAVEROTTI....AYE
 25 G. YERKE.....AYE

2 T. ROLFS.....
 4 J. DWYER.....AYE
 6 J. BRANDTJEN.....AYE
 8 T. SCHELLINGER....
 10 D. SWAN.....AYE
 12 P. WOLFF.....AYE
 14 M. INDA.....AYE
 16 D. PAULSON.....AYE
 18 K. CUMMINGS.....AYE
 20 P. JASKE.....AYE
 22 P. GUNDRUM.....AYE
 24 W. KOLB.....AYE

TOTAL AYES-22

TOTAL NAYS-00

CARRIED_____

DEFEATED_____

UNANIMOUS X

TOTAL VOTES-22