

ENROLLED ORDINANCE 170-108

LAYING OUT, RELOCATION AND IMPROVEMENT OF COUNTY TRUNK
HIGHWAY TT, WEST WAUKESHA BYPASS, WAUKESHA COUNTY
PROJECT I.D. 2788-00-22, REVISION NUMBER 2

WHEREAS, the County Board of Supervisors of Waukesha County finds that the proper improvement in maintenance of County Trunk Highway TT in the City of Waukesha, City of Pewaukee and Town of Waukesha from a point that is 1451.65 feet South of and 196.52 feet East of the East one quarter corner of Section 17, Town 6 North, Range 19 East, in the Town of Waukesha, Waukesha County, State of Wisconsin to a point that is 555.87 feet South of and 13.33 feet East of the East one quarter corner of Section 30, Town 7 North, Range 19 East City of Waukesha, Waukesha County, State of Wisconsin requires certain relocation or changes and the acquisition of certain rights of way as shown on the plat marked "Plat of Right of Way Required for West Waukesha Bypass Project I.D. 2788-00-22, West Waukesha Bypass, Wis 59 to Northview Road".

THE COUNTY BOARD OF SUPERVISORS OF THE COUNTY OF WAUKESHA DOES ORDAIN that the plat marked "Plat of Right of Way Required for West Waukesha Bypass Project I.D. 2788-00-22, West Waukesha Bypass, Wis 59 to Northview Road" on file in the County Clerk's office is adopted by reference under the authority granted by Section 83.08 and Chapter 32 of the Wisconsin Statutes.

IT IS FURTHER ORDAINED that County Trunk Highway TT is hereby changed or relocated from a point that is 1451.65 feet South of and 196.52 feet East of the East one quarter corner of Section 17, Town 6 North, Range 19 East, in the Town of Waukesha, Waukesha County, State of Wisconsin to a point that is 555.87 feet South of and 13.33 feet East of the East one quarter corner of Section 30, Town 7 North, Range 19 East City of Waukesha, Waukesha County, State of Wisconsin in accordance with the "Plat of Right of Way Required for West Waukesha Bypass Project I.D. 2788-00-22, West Waukesha Bypass, Wis 59 to Northview Road."


IT IS FURTHER ORDAINED that the County shall acquire those rights of way and other interests as shown on the "Plat of Right of Way Required for West Waukesha Bypass Project I.D. 2788-00-22, West Waukesha Bypass, Wis 59 to Northview Road."

LAYING OUT, RELOCATION AND IMPROVEMENT OF COUNTY TRUNK
HIGHWAY TT, WEST WAUKESHA BYPASS, WAUKESHA COUNTY
PROJECT I.D. 2788-00-22, REVISION NUMBER 2


Presented by:
Public Works Committee




David W. Swan, Chair

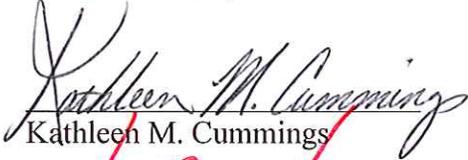

Kathleen M. Cummings

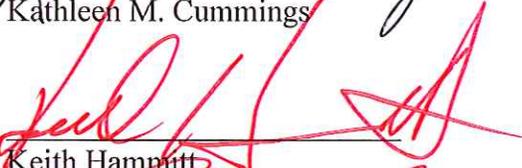

Keith Hammitt

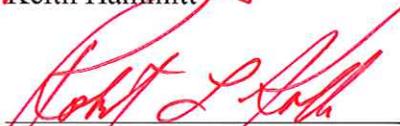

Robert L. Kolb




Richard Morris

ABSENT
Carl Pettis

ABSENT
Steve Whittow

The foregoing legislation adopted by the County Board of Supervisors of Waukesha County, Wisconsin, was presented to the County Executive on:

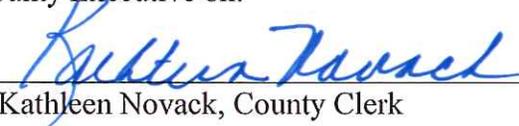
Date: 4/12/16, 

Kathleen Novack, County Clerk

The foregoing legislation adopted by the County Board of Supervisors of Waukesha County, Wisconsin, is hereby:

Approved: X

Vetoed: _____

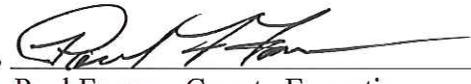Date: 4/14/16, 

Paul Farrow, County Executive


SCHEDULE OF LANDS & INTERESTS REQUIRED

OWNERS NAMES ARE SHOWN FOR REFERENCE PURPOSES ONLY AND ARE SUBJECT TO CHANGE PRIOR TO THE TRANSFER OF LAND INTERESTS TO THE DEPARTMENT. AREAS SHOWN IN THE TOTAL AREA MAY BE APPROXIMATE AND ARE DERIVED FROM TAX ROLLS OR OTHER AVAILABLE SOURCES AND MAY NOT INCLUDE LANDS OF THE OWNER WHICH ARE NOT CONTIGUOUS TO THE AREA TO BE ACQUIRED.

PARCEL NUMBER	SHEET NUMBER	OWNER(S)	INTERESTS REQUIRED	TOTAL ACRES	NEW EXISTING TOTAL	TOTAL REMAIN	ACRES	PARCEL NUMBER
301	4-31	HOWARD G. & TRICIA W. THAMM	FE, TLE	0.002	0.002	0.000	0.002	102
302	4-31	JOHN MCGODDARD & KATHA A. KERN-GODDARD	FE, TLE	0.004	0.004	0.000	0.004	103
303	4-31, 27	MARRIGAITT VILLAGE OF BROOKSHIRE CONDOMINIUM	FE, TLE, AR	11.270	0.070	11.200	0.070	104
304	4-31, 27	JERRY V. & VALERIE M. ZIEBKE	TLE	0.031	0.031	0.000	0.031	105
305	4-31	THOMAS W. & JANE M. ANTONSON	TLE	0.031	0.031	0.000	0.031	106
306	4-31	GILGOM M. BACON	TLE	0.030	0.030	0.000	0.030	107
307	4-31	MOYAN & BARBARA S. GEDMAN	TLE	0.040	0.040	0.000	0.040	108
308	4-31	JEFFREY D. & LESLIE L. GIFFORD	TLE	0.040	0.040	0.000	0.040	109
309	4-31	WISCONSIN ELECTRIC POWER CO.	FE, TLE, AR	0.000	0.000	0.000	0.000	110
310	4-31	JUSTIN A. MARCHEL & JANA R. BOWIE	FE, TLE	0.004	0.004	0.000	0.004	111
311	4-31	RICHARD & STEVEN AU	FE, TLE	0.037	0.037	0.000	0.037	112
312	4-31	OWNERS OF LOTS IN HERITAGE HILLS	FE	1.016	0.000	0.000	1.016	113
313	4-31	CITY OF WALKESHA	FE, PLE, TLE, AR	0.170	0.166	0.364	0.530	114
314	4-31	CITY OF WALKESHA	FE, TLE, AR	0.004	0.004	0.000	0.004	115
315	4-31	CITY OF WALKESHA	FE, TLE, AR	0.004	0.004	0.000	0.004	116
316	4-31	ROBERT A. HAZEL	TLE	0.003	0.003	0.000	0.003	117
317	4-31	LOUIS W. KAPLAN	FE, TLE	0.003	0.003	0.000	0.003	118
318	4-31	ROBERT & JEAN M. MCGONNAN	FE, TLE	0.003	0.003	0.000	0.003	119
319	4-31	HEATH CARL REIT INC	TLE	0.004	0.004	0.000	0.004	120
320	4-31	BANK MUTUAL	TLE	0.004	0.004	0.000	0.004	121
321	4-31	ELMWOOD	TLE	0.004	0.004	0.000	0.004	122
322	4-31	DOMINION ENERGY CENTER LLC	FE, TLE, AR	0.004	0.004	0.000	0.004	123
323	4-31	DOMINION ENERGY CENTER LLC	FE, TLE, AR	0.004	0.004	0.000	0.004	124
324	4-31	MEADOWBROOK MARFAC LLC	FE, TLE	0.003	0.003	0.000	0.003	125
325	4-31	TARA HILL CONDOMINIUM	FE, TLE	0.004	0.004	0.000	0.004	126
326	4-24, 26, 27, 28	ROBERT SMART & CO SMART REVOCABLE TRUST OF 2010	FE, PLE, TLE, AR	130.877	1.491	129.386	1.491	127
327	4-24, 26, 27	MCDONNOR HILL DEVELOPMENT LLC	FE, TLE	2.989	0.000	0.000	2.989	128
328	4-24	MCDONNOR HILL DEVELOPMENT LLC	FE	0.000	0.000	0.000	0.000	129
329	4-24	WYB B. PERM. AT FREDERICK CONDOMINIUM	TLE	20.897	0.000	0.000	20.897	130
330	4-24	AMIDG CAMP AT WEST RESERVE AT FIDELITY CREEK CONDOMINIUM	TLE	0.000	0.000	0.000	0.000	131
331	4-25, 26, 27	MCDONNOR MARFAC LLC	TLE	0.000	0.000	0.000	0.000	132
332	4-25	CITY OF WALKESHA	TLE	24.768	0.000	0.000	24.768	133
333	4-25	ELMWOOD	TLE	0.000	0.000	0.000	0.000	134
334	4-25	SAINTEASTBY CHURCH INC	FE, PLE, TLE, AR	2.196	0.000	0.000	2.196	135
335	4-26	MCDONNOR MARFAC LLC	TLE	0.000	0.000	0.000	0.000	136
336	4-26	WALKESHA MEMORIAL HOSPITAL INC	FE, TLE	10.000	0.000	0.000	10.000	137
353	4-27, 29, 30	GM DEVELOPMENT, LLC	FE, TLE	15.252	1.415	14.110	1.415	154
354	4-30	JULIA A. MESSNER	TLE	0.003	0.003	0.000	0.003	155
355	4-30	REXALD E. PATRICK A. ZIMMOTT	FE, TLE, AR	0.000	0.000	0.000	0.000	156

PARCEL	SHEET NUMBER	OWNER(S)	INTERESTS REQUIRED


REVISION DATE: 08/29/2015
 DATE: 05/21/2015
 F.L.C. NAME: S:\Walkesha\CO\Proj\100075\Walkesha\Oppose\Study\Gis\Map\DK\NR\1075_P107_03_11.dgn
 PLOT DATE: 3/17/2016
 PLOT NAME: STATE R/W PROJ. #2788-00-22
 CONST. PROJ. #2788-00-71,72 : 2788-02-70
 PLOT DY : MBRKOR
 PLOT SCALE : 1:50
 HWY: USH 18
 COUNTY: WALKESHA
 PLAT SHEET: 403
 PS&E SHEET: E

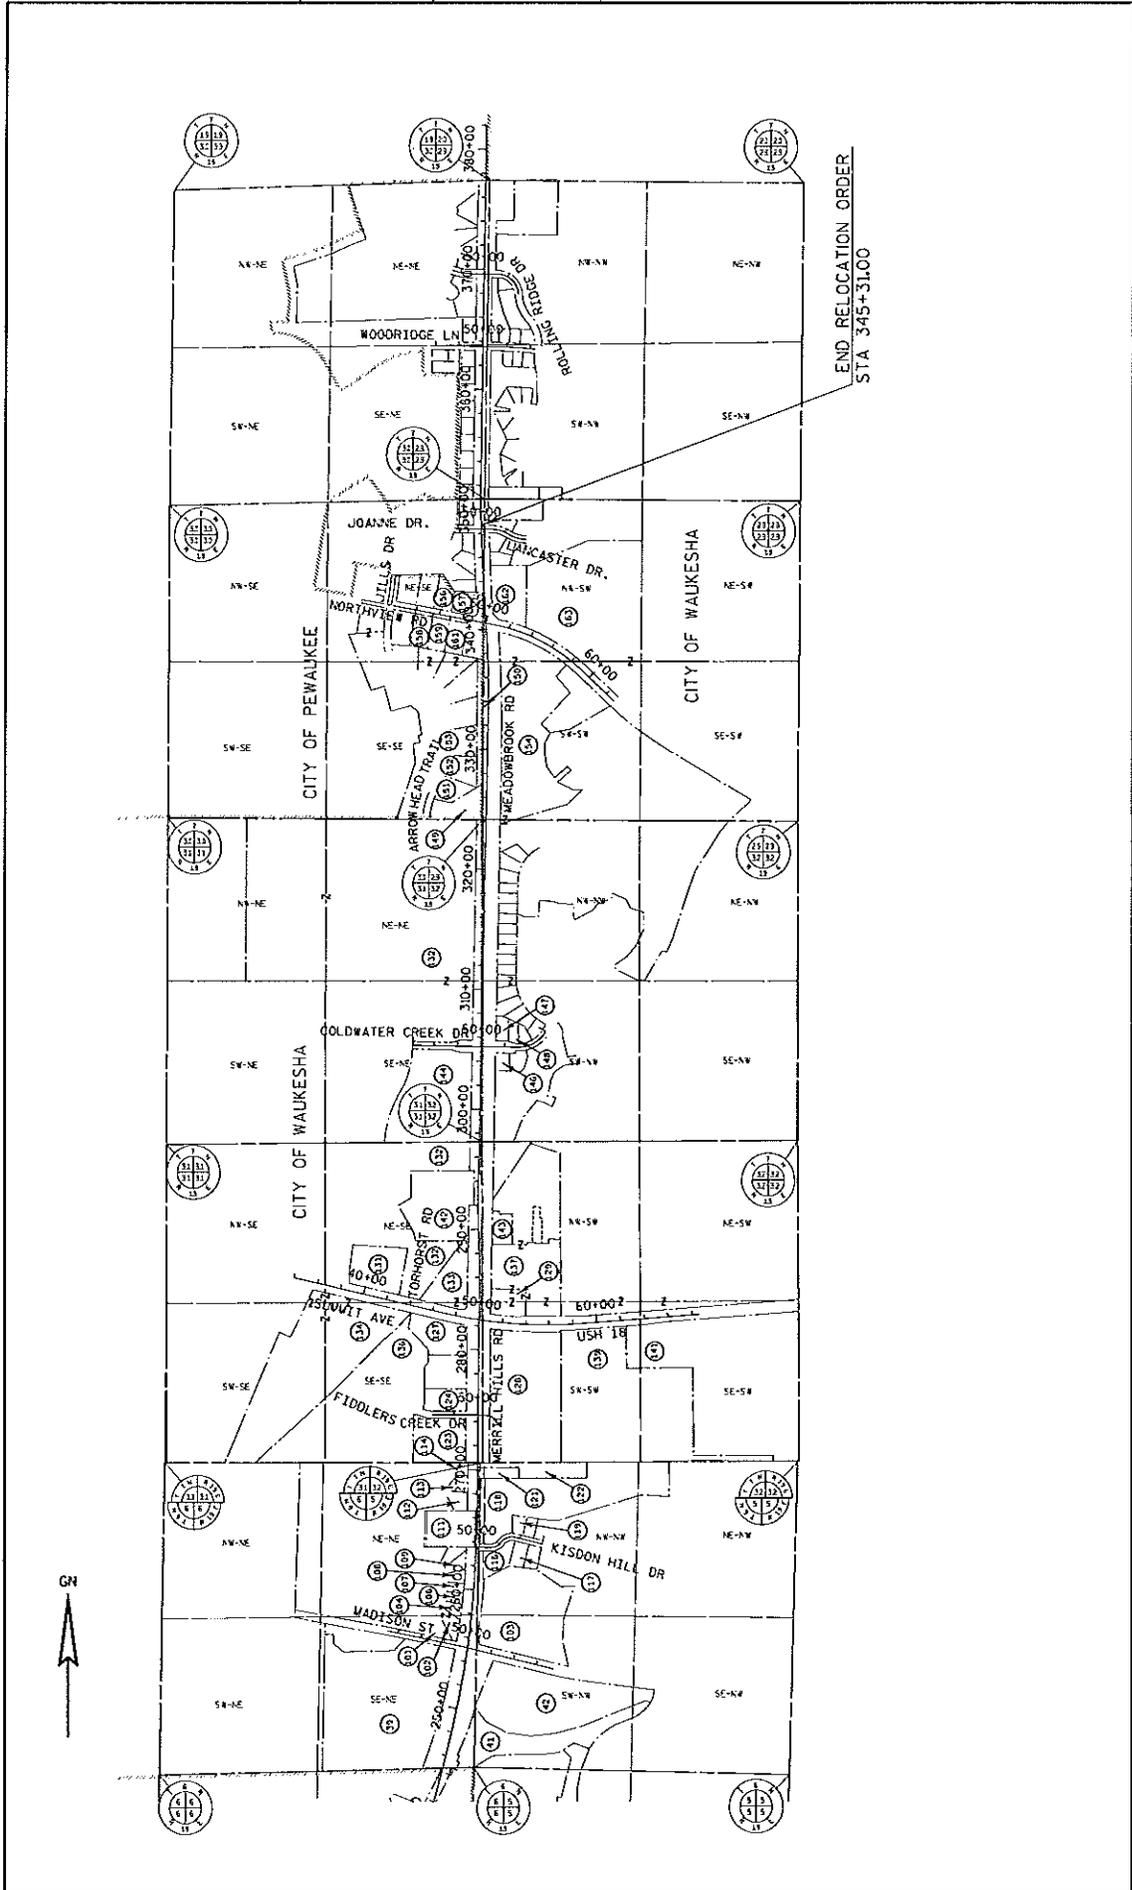

REVISION DATE: 08/28/2015 33/02/2016	DATE: 05/21/2015	SCALE, FEET 0 500 1000	HWY: USH 18 COUNTY: WAUKESHA	STATE R/W PROJ. #2788-00-22 CONST. PROJ. #2788-00-71,72 : 2788-02-70	PLAT SHEET 4.05 PS&E SHEET E
---	------------------	---------------------------	---------------------------------	---	---------------------------------

FILE NAME : S:\Work_Co\Co\CD\100075 Waukesha Dycons Study\Survey\CON\RM_Plat_05m\3140725_P_05_10.dwg
 PLOT BY : PMSBY/LNO
 PLOT DATE : 3/2/2016
 PLOT SCALE : 1:1000
 PLOT NAME :

Referred on: 03/25/16
 File Number: 170-O-110
 Referred to: PW 6
 USH 18 2788-00-22 4.05

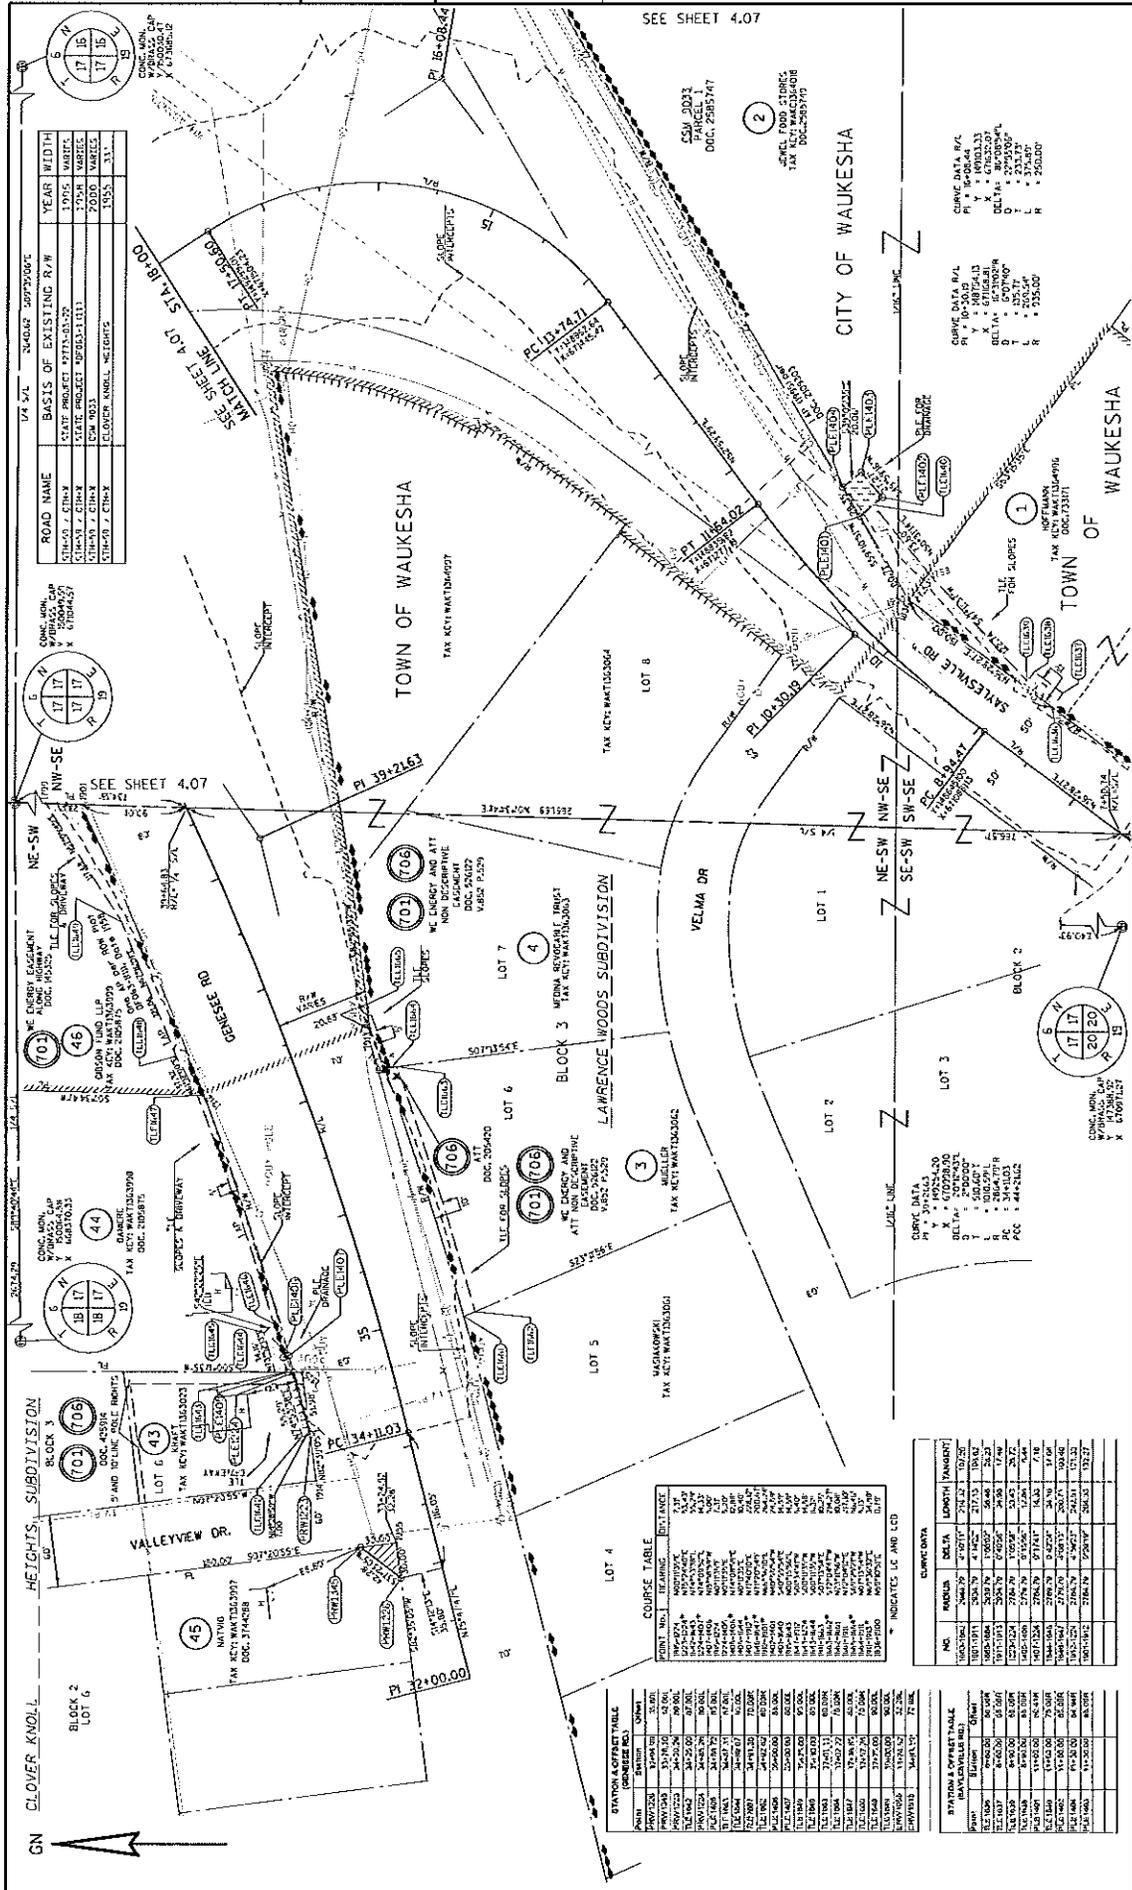



COURSE TABLE

POINT NO.	BEARING	DISTANCE
STATION & OFFSET TABLE



CURVE DATA

REVISION DATE: 05/21/2015
 DATE: 05/21/2015
 SCALE: FEET
 HWY: USH 18
 COUNTY: WAUKESHA
 STATE R/W PROJ. #2788-00-22
 CONST. PROJ. #2788-00-71,72 : 2788-02-70
 PLAT SHEET 4.06
 PS&E SHEET E

FILE NAME: S:\Work\GIS\10075\Waukesha\Survey\DWG\PLAT_2788-00-71,72-02-70.dwg
 PLOT DATE: 3/22/2015
 PLOT BY: MROD710
 PLOT SCALE: 1:100
 USH 18 2788-00-22 4.06
 Referred to: PW 7

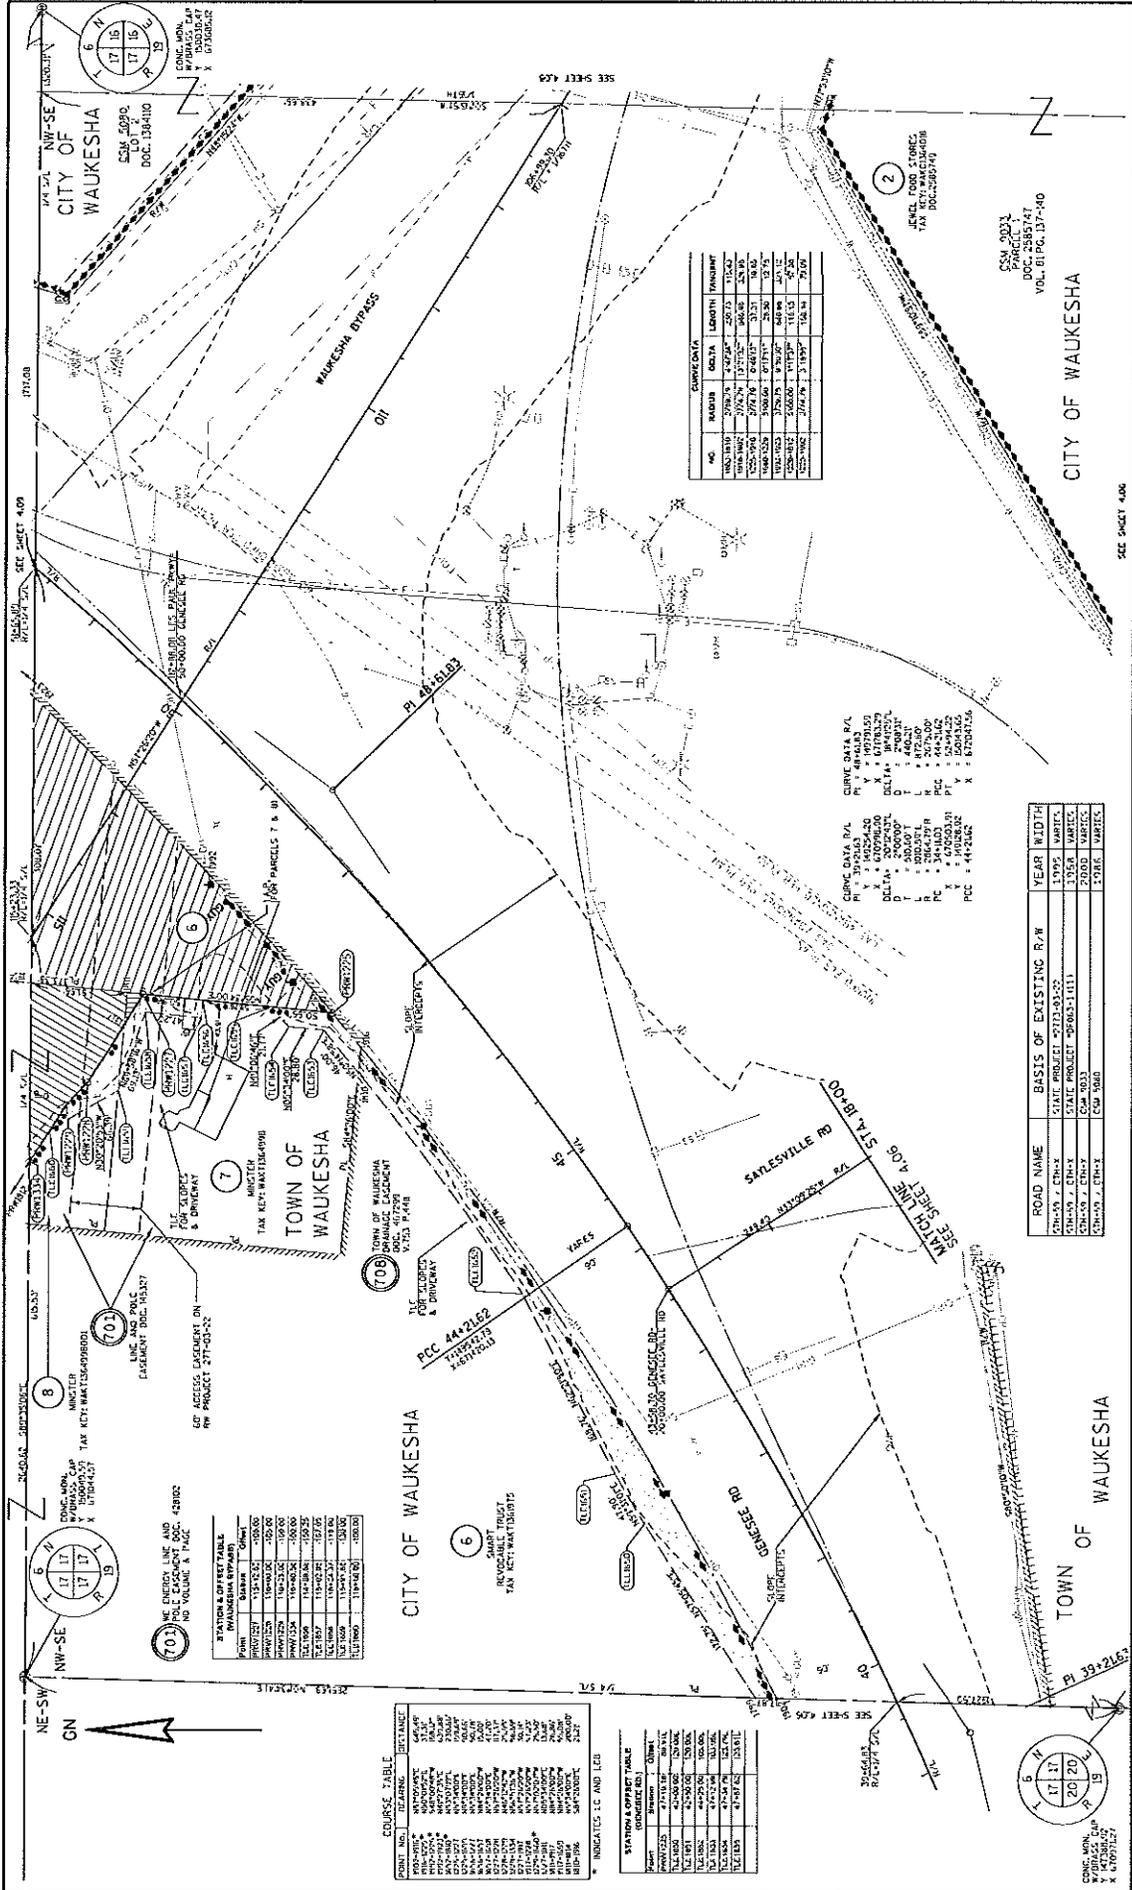


ROAD NAME	BASIS OF EXISTING R/W	YEAR	WIDTH

STATION & OFFSET TABLE



REVISION DATE: 08/28/2016	DATE: 05/21/2015	SCALE: FEET	HWY: USH 18	STATE R/W PROJ. #2788-00-22	PLAT SHEET 4.07
FILE NAME: S:\Waukesha\City\10075 Waukesha Bypass Study\DWG\CONTRM_Plat_Sheet\140775_P4.07.dwg	PLOT DATE: 3/22/2016	0 50 100	COUNTY: WAUKESHA	CONSTR. PROJ. #2788-00-71,72 : 2788-02-70	PS&E SHEET E

File Number: 170-O-110

Referred to: PW S

USH 18 2788-00-22 4.07

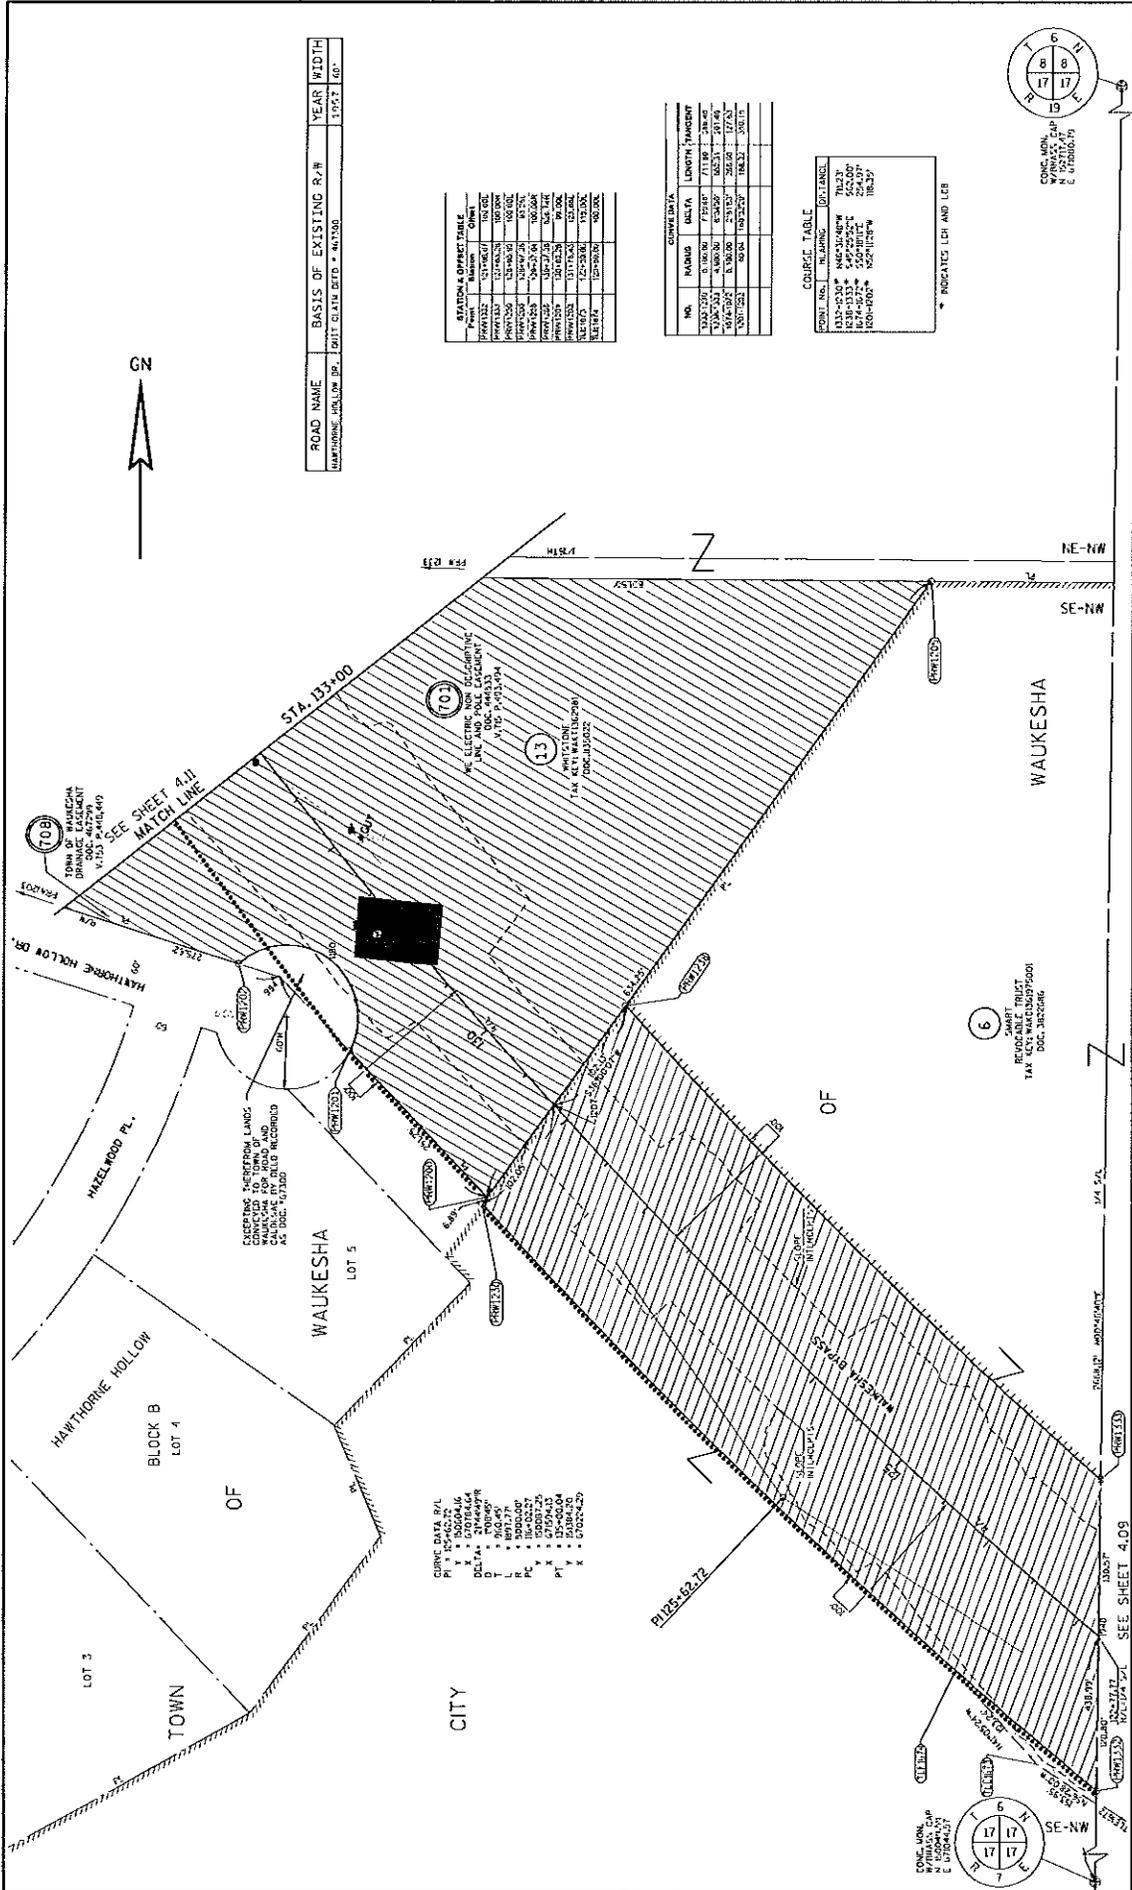


ROAD NAME	BASIS OF EXISTING R/W	YEAR	WIDTH





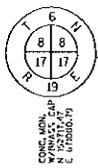

CURVE DATA R/L

STATE R/W PROJ. #2788-00-22	PLAT SHEET 4.10
CONSTR. PROJ. #2788-00-71,72 : 2788-02-70	PS&E SHEET E
HWY: USH 18	SCALE: FEET 0 50 100
COUNTY: WAUKESHA	DATE: 05/21/2015
FILE NAME: S:\Waukesha\CONV\10075\Waukesha\140715_P\10-70.dwg	REVISION DATE: 01/28/2015 03/02/2016
PLAT BY: PHHBY/ING	SEE SHEET 4.09
PLAT SCALE: 1:1100	

Referred to: PW 11
 File Number: 170-O-110
 U.S. 18 2788-00-22 4.10

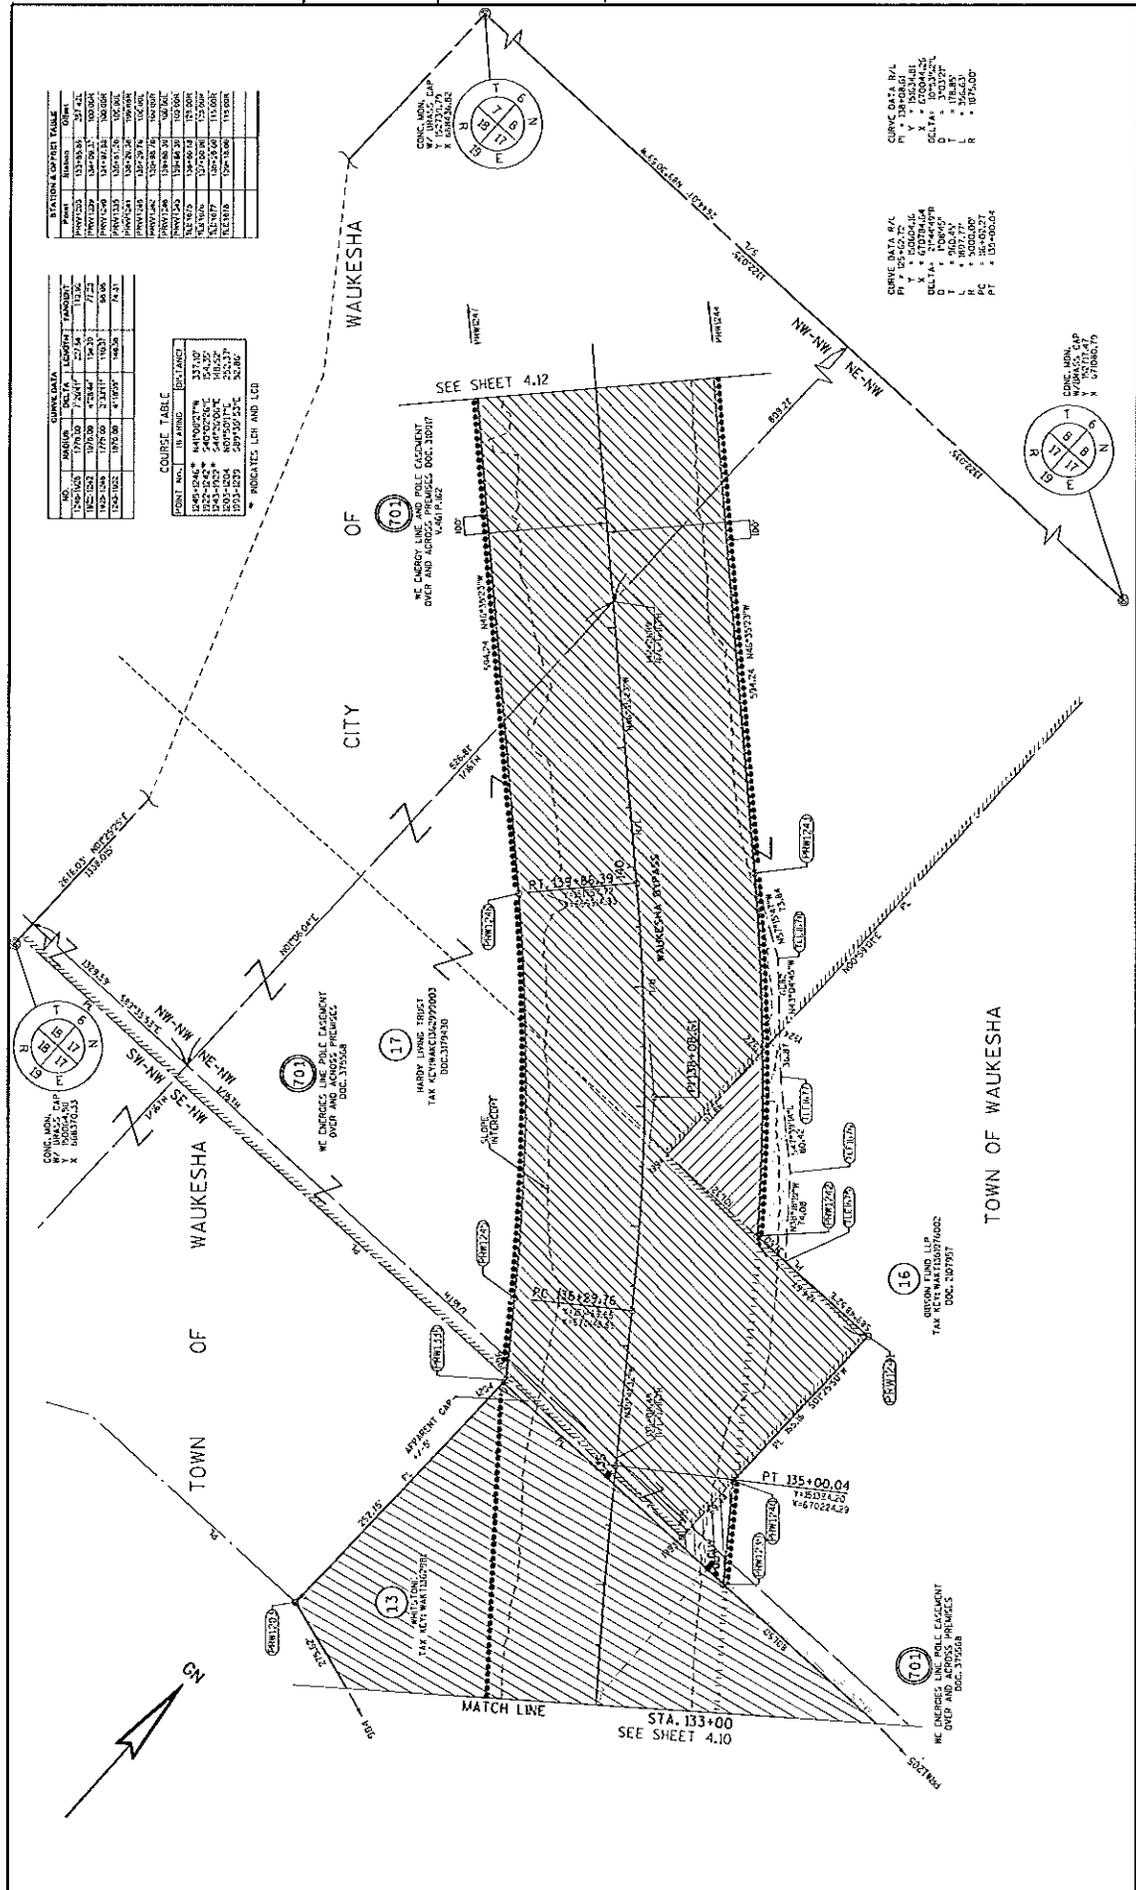



REVISION DATE	08/28/2015	DATE	05/21/2015	SCALE, FEET	0 50 100	HWY: USH 18	STATE R/W PROJ. #2788-00-22	PLAT SHEET	411
FILE NAME	I:\S:\Waukesha\CO\CD\100075\Waukesha\Bidders\Study\Survey\Waukesha_Plat_411.dwg		PLAT DATE	3/2/2015	COUNTY: WAUKESHA	CONST. PROJ. #2788-00-71,72 : 2788-02-70	PS&E SHEET	E	
Referred on:	03/25/16	File Number	170-O-110	USH 18	2788-00-22	411	12		

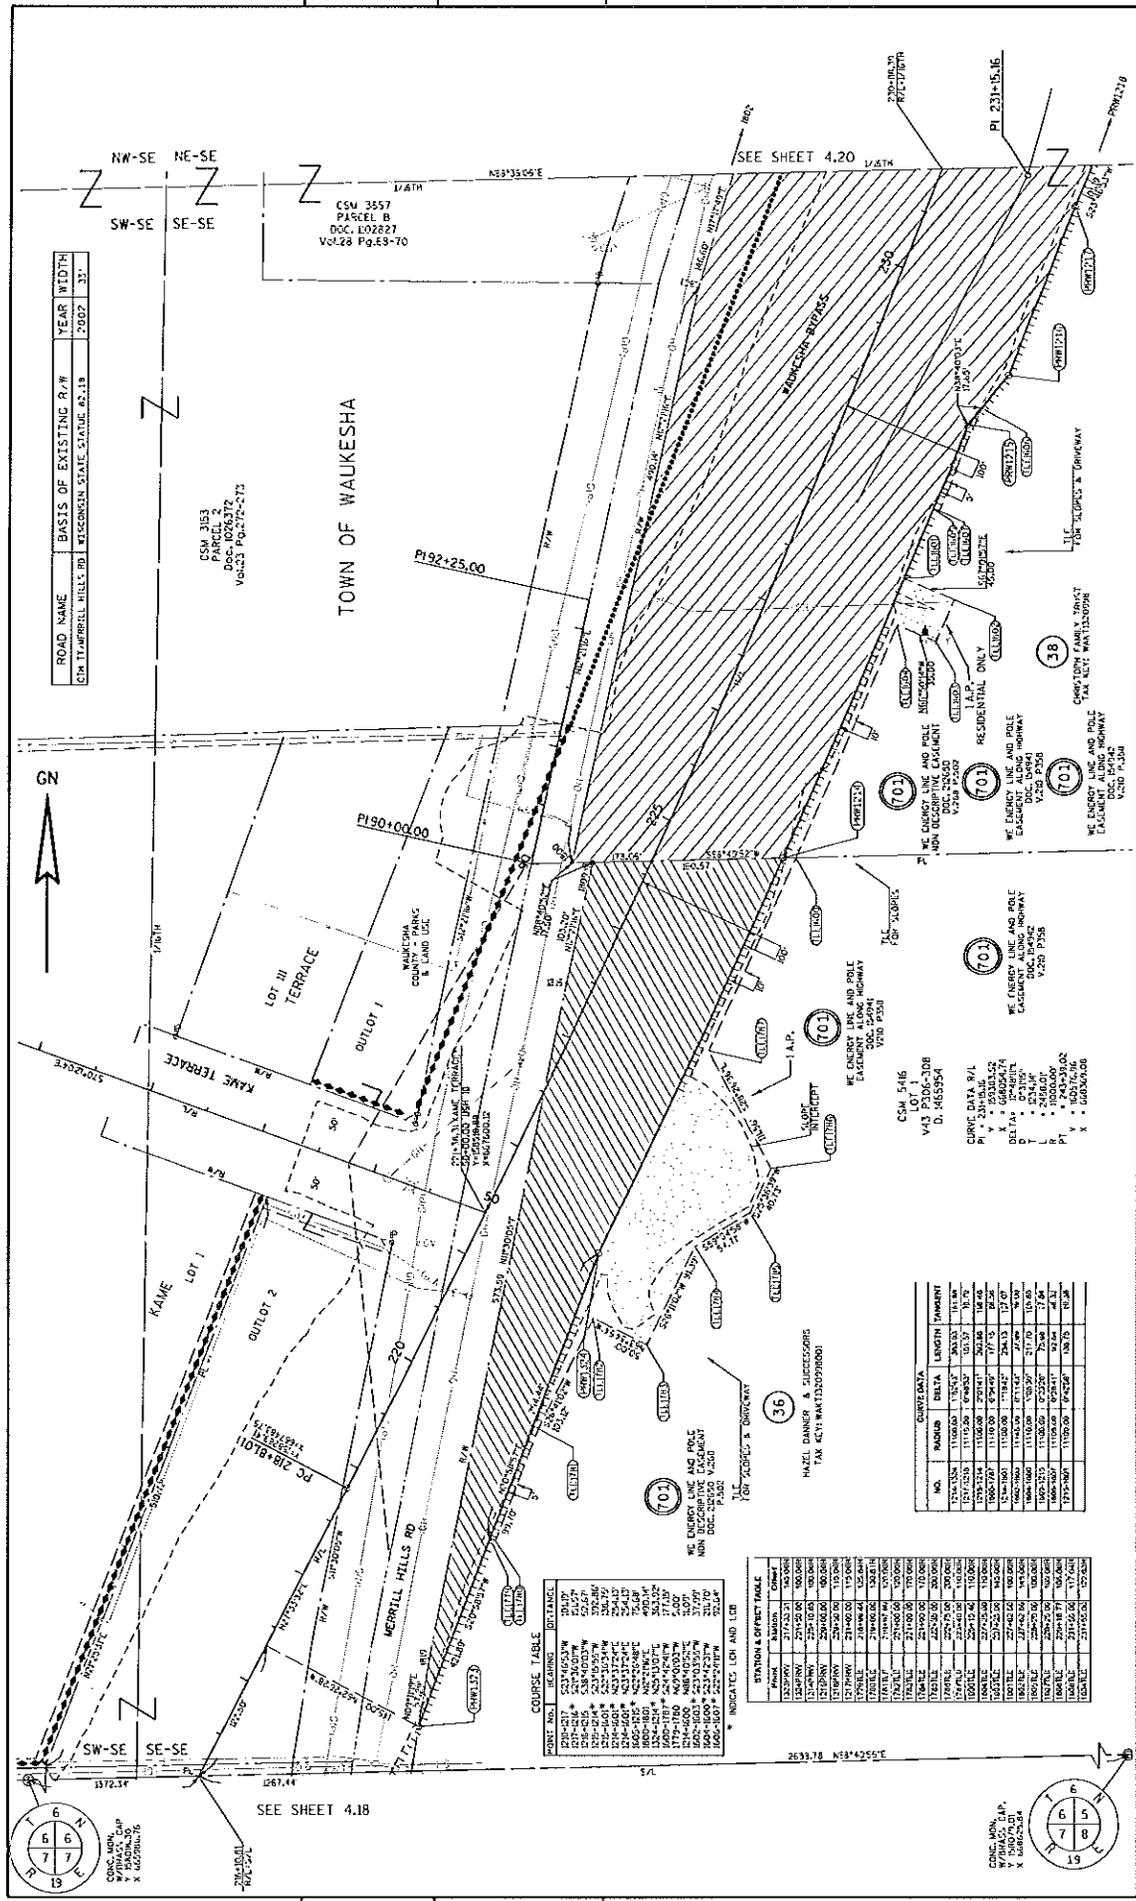

ROAD NAME BASIS OF EXISTING R/W YEAR WIDTH

------------------------	--------------------------------	------	-----

CSM 3163
PARCEL 2

TOWN OF WAUKESHA

CSM 3557
PARCEL B
DOC. 102827
Vol.28 Pg.63-70



COURSE TABLE


POINT NO.	BEARING	DISTANCE
1001-1002	S 21° 15' 00" W	21.27
1002-1003	S 68° 40' 00" W	52.67

STATION & OFFSET TABLE

Station	Offset

CURVE DATA

NO.	RADIUS	DELTA	LENGTH	PIVOT
-----	--------	-------	--------	-------

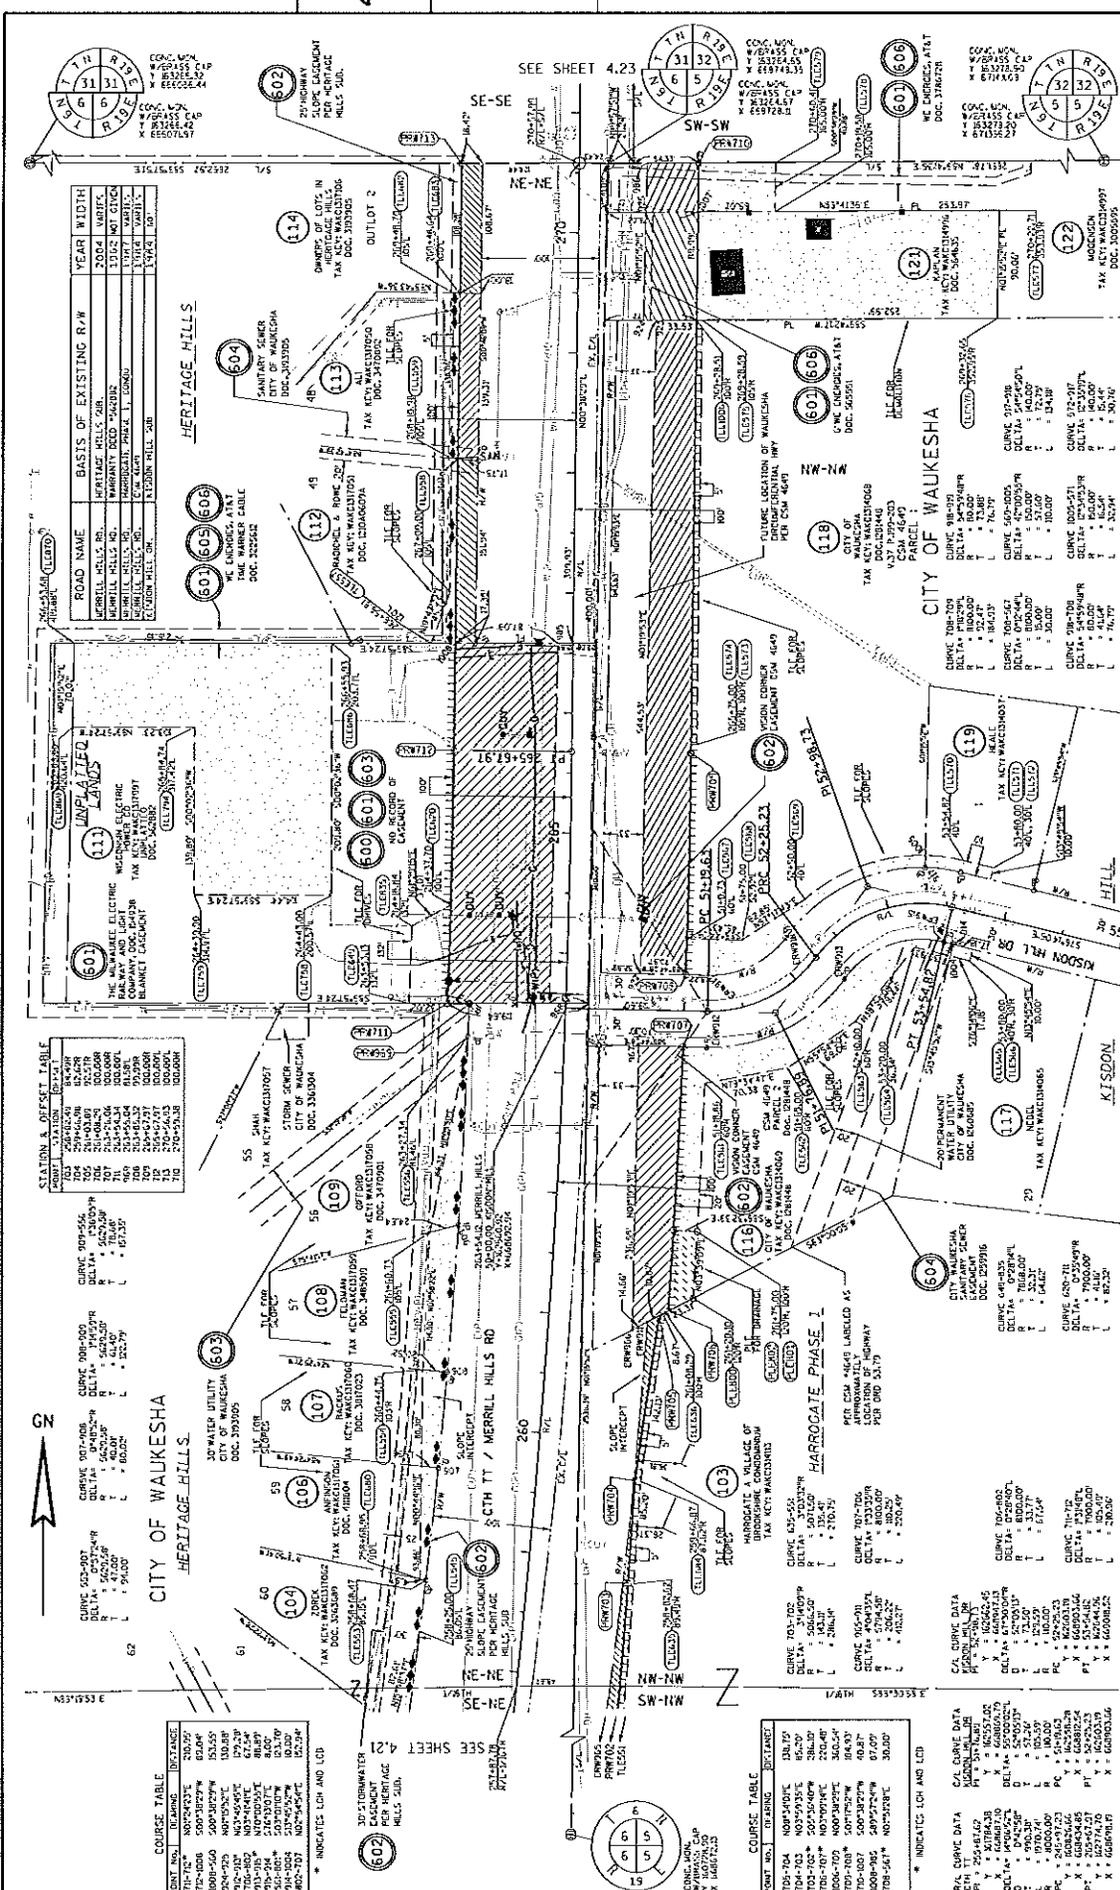

ROAD NAME	BASIS OF EXISTING R/W	YEAR	WIDTH
MERRILL HILLS RD.	HERITAGE HILLS SUB.	2004	40' FT.
MERRILL HILLS RD.	WARRANTY DEED "A" 2002	2002	40' FT.

STATE R/W PROJ. #2788-00-22
 CONST. PROJ. #2788-00-71, 72 ; 2788-02-70
 HWY: USH 18
 COUNTY: WAUKESHA
 DATE: 05/21/2015
 SCALE: FEET
 0 50 100
 PLAT SHEET 4.22
 PS&E SHEET E
 REVISION DATE: 08/19/2015
 03/02/2015
 FILE NAME: S:\WGA\CON\CON\1000715 Waukesha\Drawings\Study\Survey\CON\PLAT_PSW\2788-00-71,72-001

Referred to: PW 19
 File Number 170-O-110
 Referred to: 03/25/16
 USH 18 2788-00-22 4.22
 Referred to: PW 19

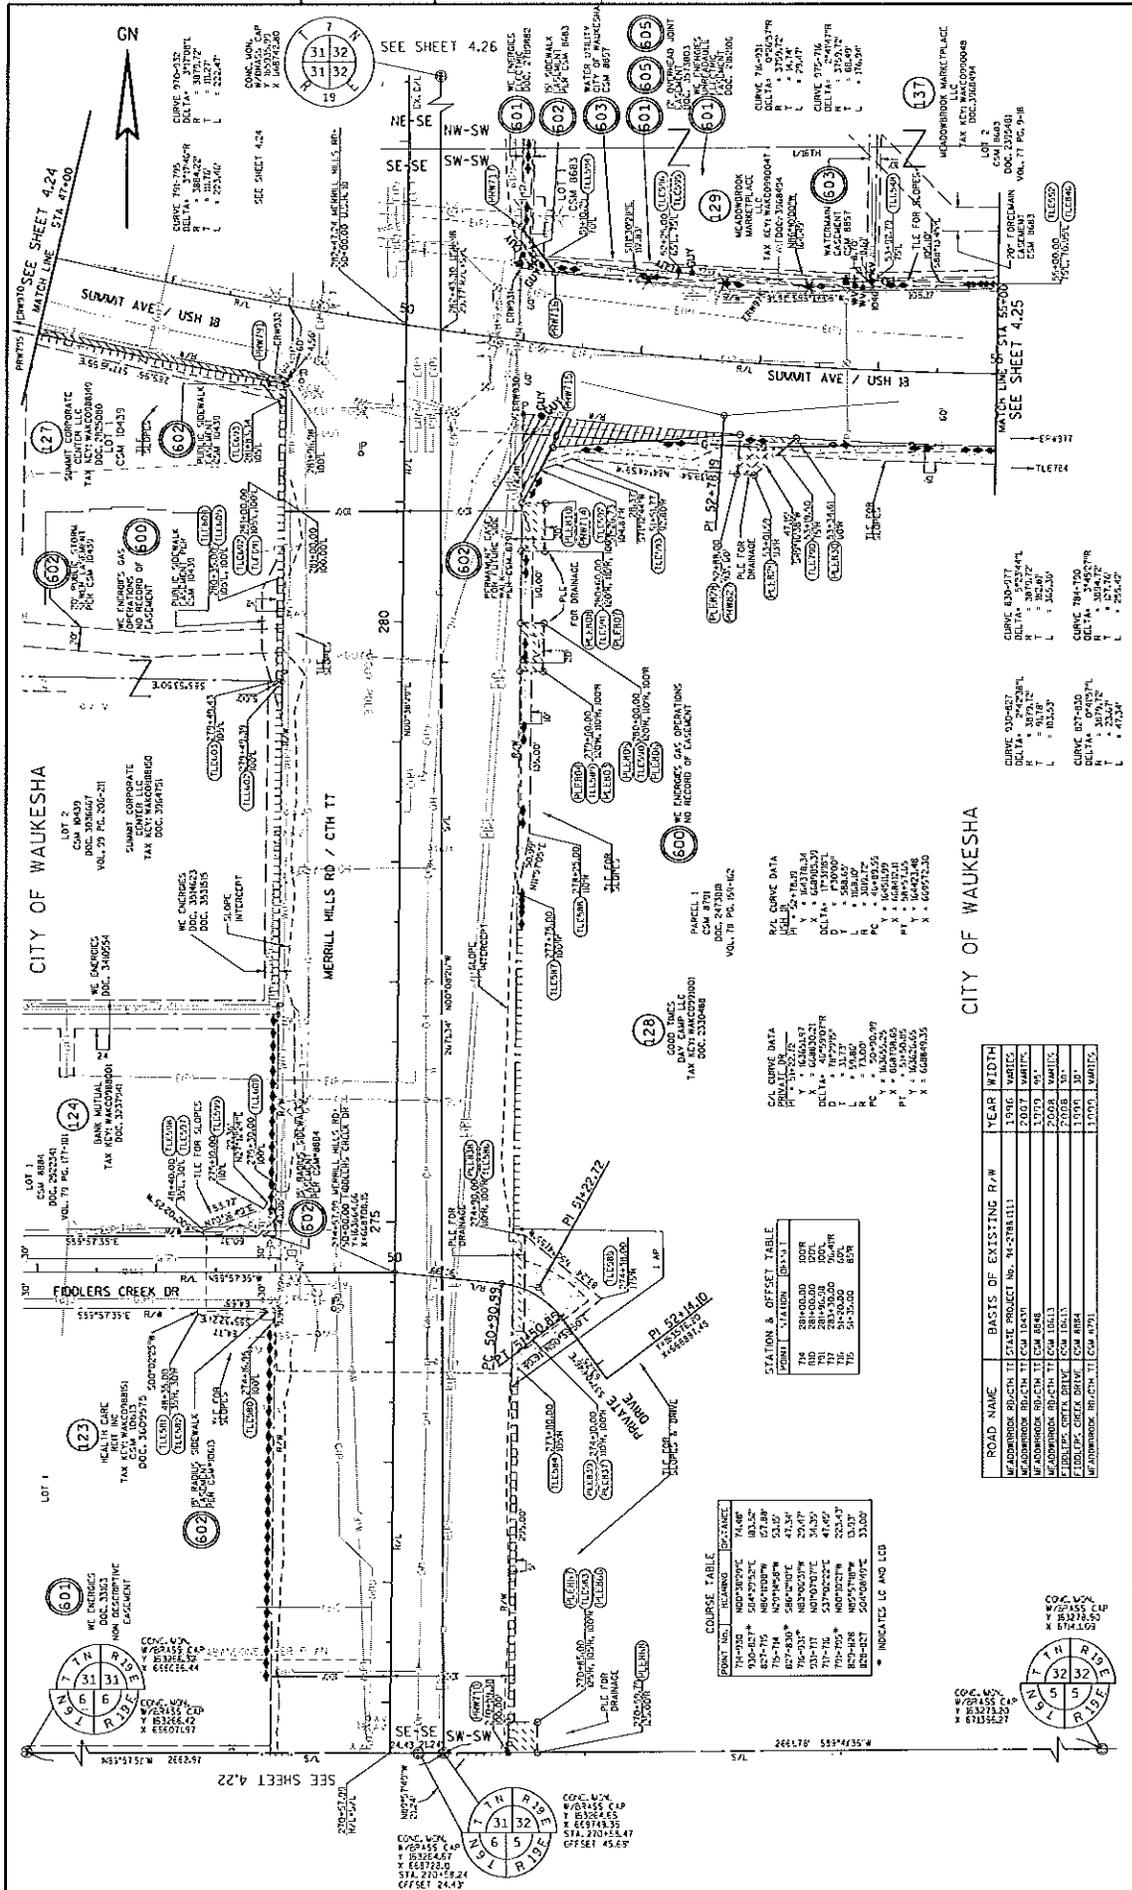

REVISION DATE: 08/28/2016 03/02/2016	DATE: 05/21/2015	SCALE: FEET 0 50 100	HWY: USH 18	STATE R/W PROJ. #2788-00-22	PLAT SHEET 4.23
FILE NAME: S:\MGA-CORP\G010075 WAUKESHA STUDY\G010075\PLAT_SHEET\G010075_22_00.DWG	PLOT DATE: 3/22/2016		COUNTY: WAUKESHA	CONST. PROJ. #2788-00-71,72 : 2788-02-70	PS&E SHEET E

USH 18 2788-00-22 4.23
Referred to: PW 20

File Number 170-O-110

Referred on: 03/25/16

STATION & OFFSET TABLE


COURSE TABLE

POINT	BEARING	DISTANCE

* INDICATES LC AND LCO



ROAD NAME BASIS OF EXISTING R/W YEAR WIDTH


ROAD NAME	BASIS OF EXISTING R/W	YEAR	WIDTH
CITY OF WAUKESHA

CITY OF WAUKESHA

CITY OF WAUKESHA

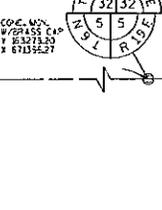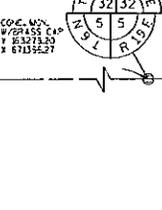

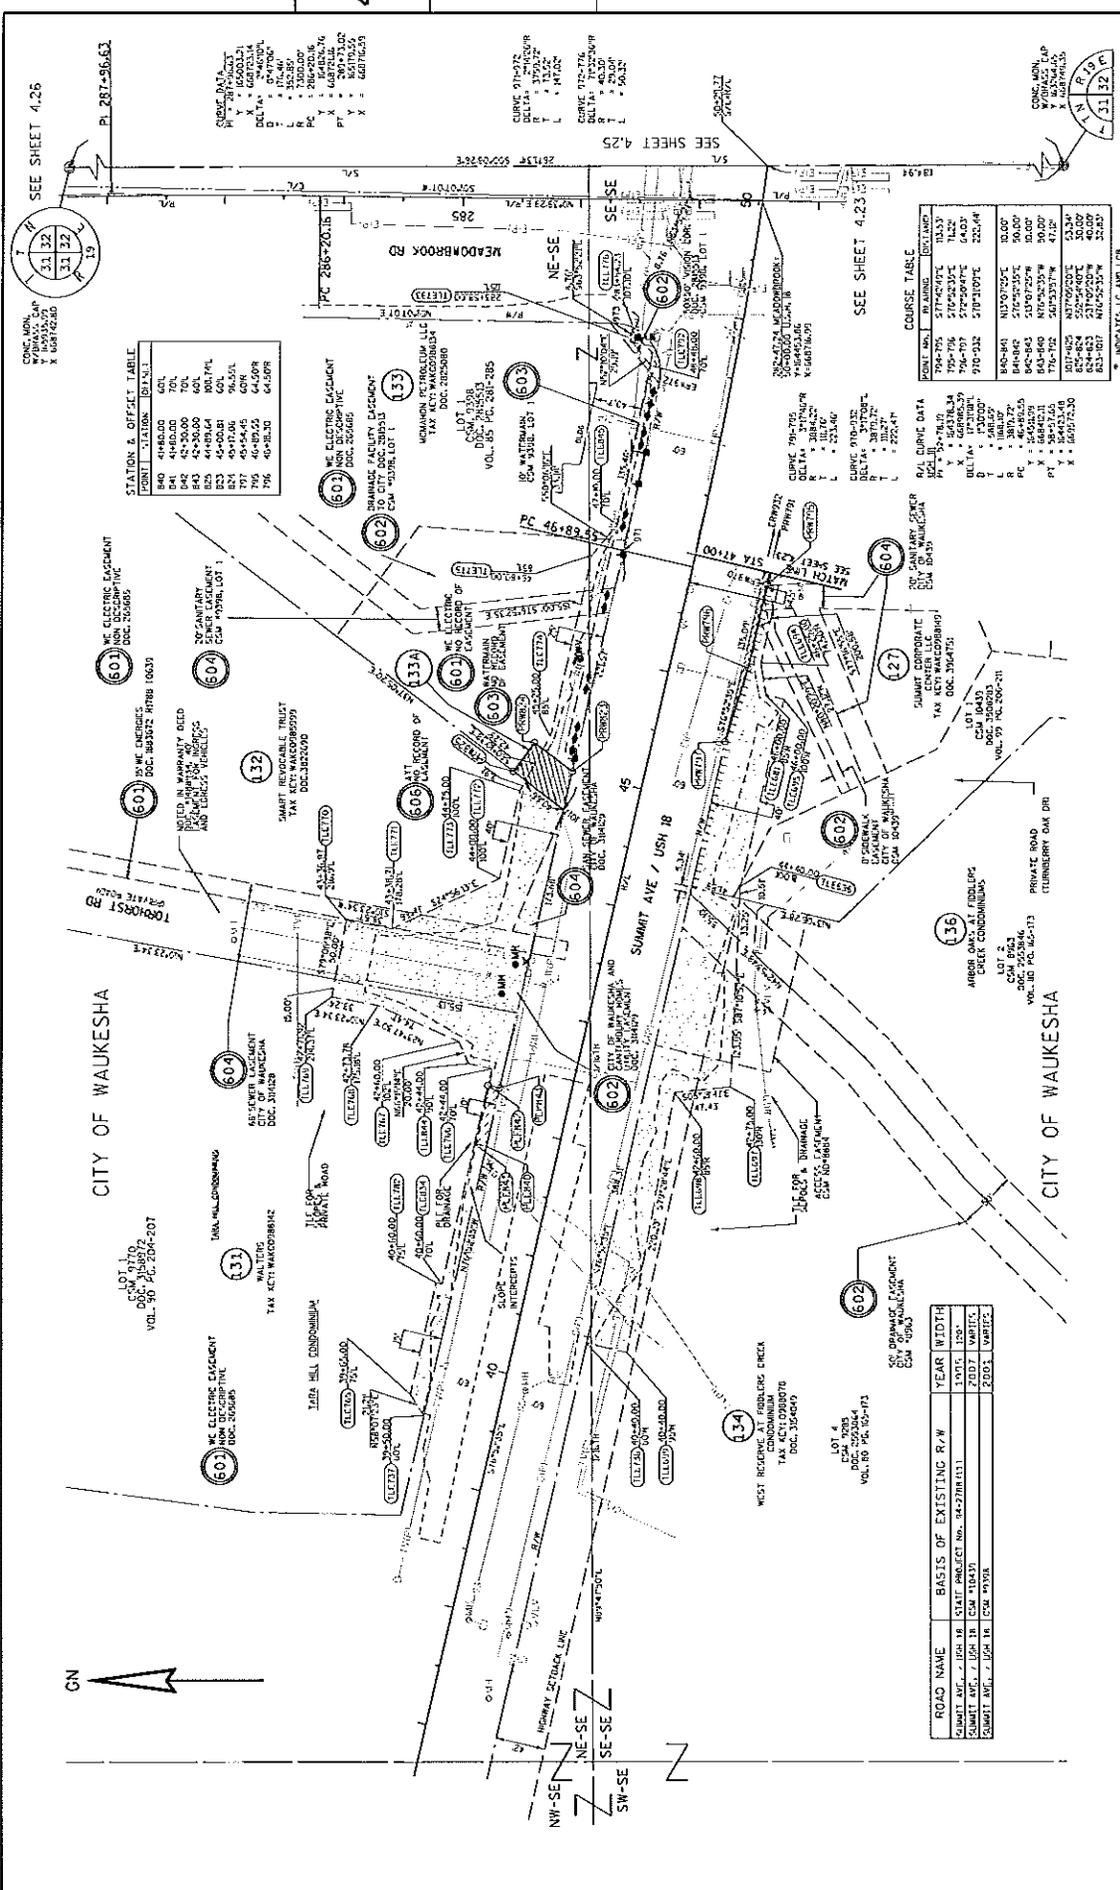

STATION 6. OFFSET TABLE


COURSE TABLE

POINT NO.	BEARING	DISTANCE
HWY: USH 18

COUNTY: WAUKESHA

DATE: 05/21/2015

SCALE: FEET

0 50 100

REVISION DATE: 08/28/2016
03/02/2016

FILE NAME: S:\WAUKESHA\CONDO\100075 Waukesha Dysona Study\Gis\WVA\CONDO\Plat_Plan\100075_P14_75_000


Referred to: 03/25/16

Referred to: PW 21

USH 18 2788-00-22 4.24

USH 18 2788-00-22 4.24


Referred to: PW 21

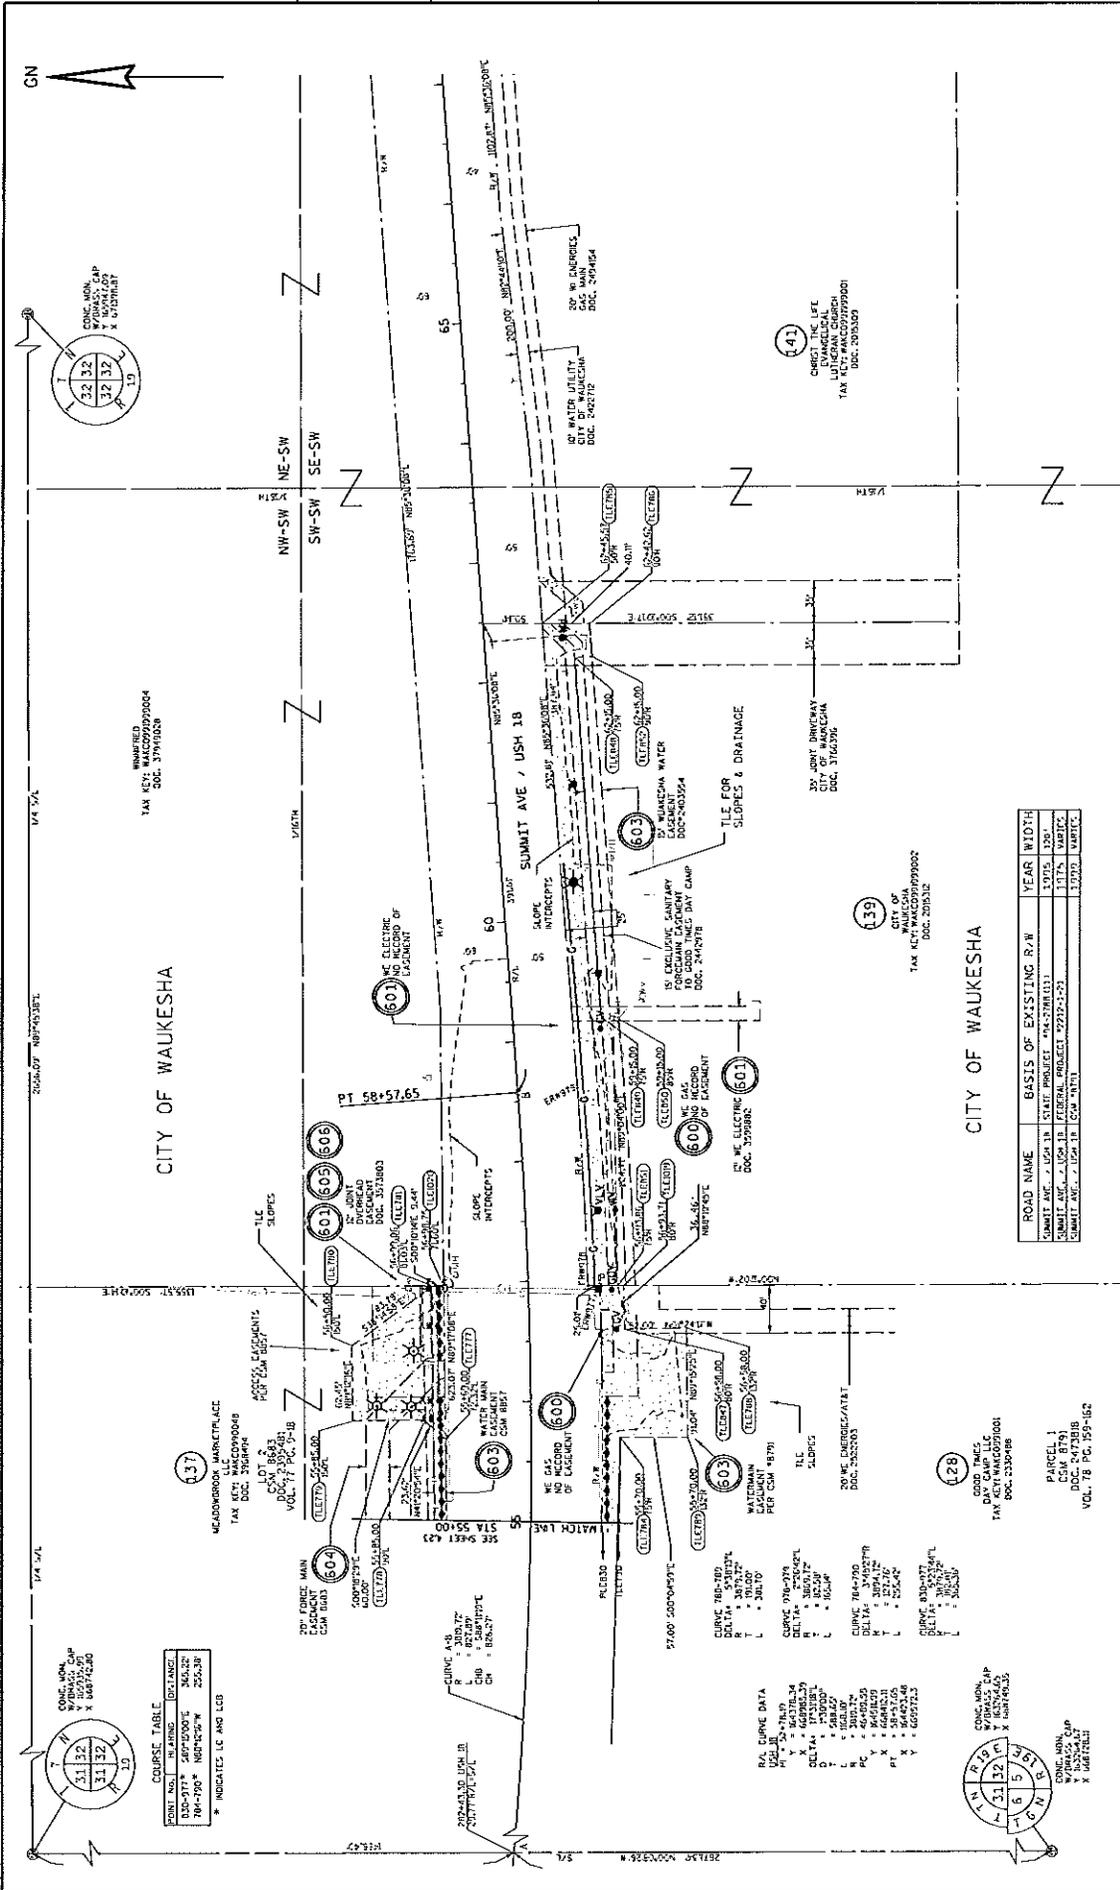

ROAD NAME	BASIS OF EXISTING R/W	YEAR WIDTH


REVISION DATE: 03/25/2016 03/02/2016	DATE: 05/21/2015	SCALE: FEET 0 50 100	HWY: USH 18	STATE R/W PROJ. #2788-00-22	PLAT SHEET 4.25
FILE NAME: S:\Wgk\GOV\10075\Wgk\Wgk\10075\PLAT_SHEET\14075_P1_25_16.dwg	PLOT DATE: 3.22.2016		COUNTY: WAUKESHA	CONST. PROJ. #2788-00-71,72 : 2788-02-70	PS&E SHEET E

Referred on: 03/25/16
File Number: 170-O-110
Referred to: PW 22
USH 18 2788-00-22 4.25

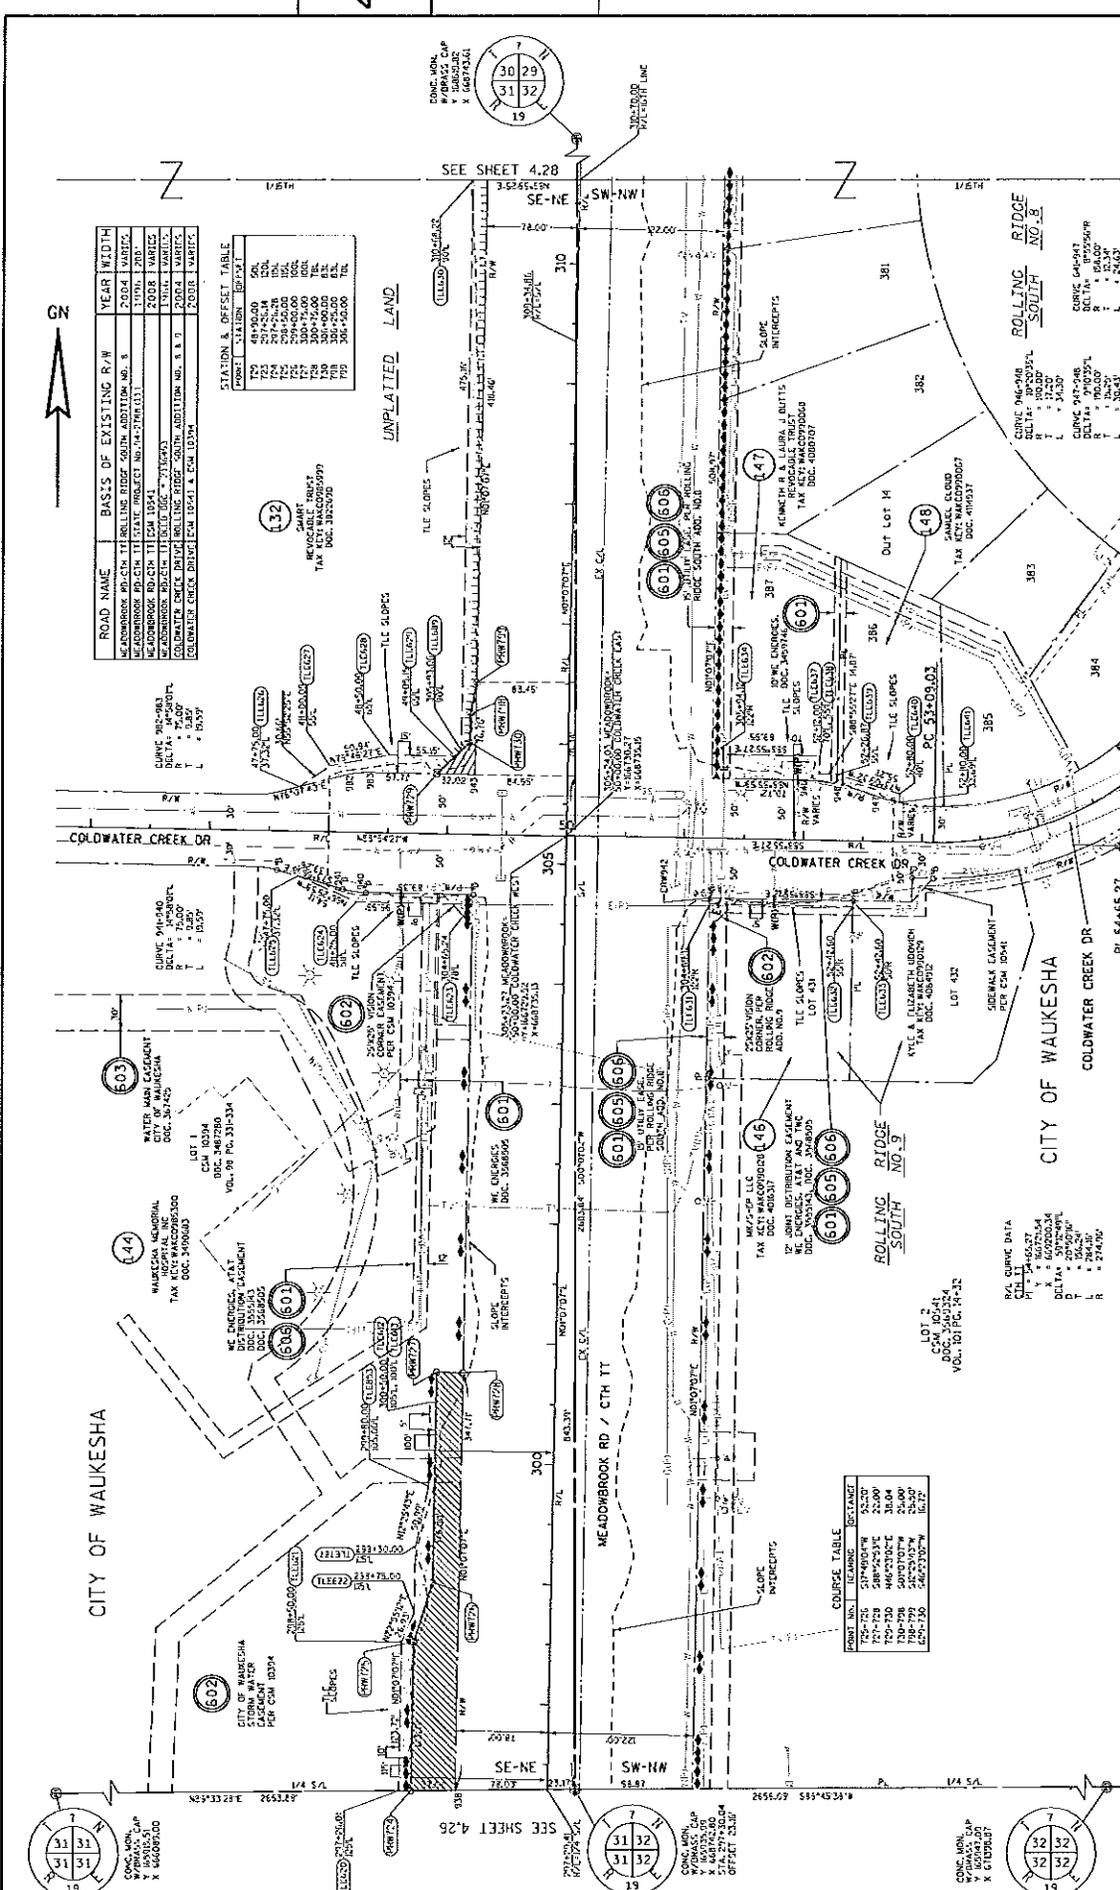



ROAD NAME	BASIS OF EXISTING R/W	YEAR	WIDTH
POINT	STATION	OFFSET
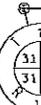

CITY OF WAUKESHA

CITY OF WAUKESHA

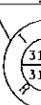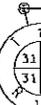

POINT NO.	BEARING	DISTANCE
725-726	S17°40'04"W	52.20'
726-727	S89°25'31"E	22.00'

REVISION DATE: 08/28/2015 NC 03/02/2016	DATE: 05/21/2015	SCALE: FEET 0 50 100	HWY: USH 18 COUNTY: WAUKESHA	STATE R/W PROJ. #2788-00-22 CONSTR. PROJ. #2788-00-71.72 : 2788-02-70	PLAT SHEET 4.27 PS&E SHEET E
FILE NAME : S:\Work-City-County\100075 WAUKESHA Database Studies\City\WCD\WCD\PLAT_100075_P&S&E.DWG			PLOT NAME : PLOT DATE : 3/27/2016 PLOT BY : RCHRYLAK PLOT SCALE : 1:100		



Referred on: 03/25/16

Referred to: PW 24

ROAD NAME	BASIS OF EXISTING R/W	YEAR	WIDTH

POINT NO.	BEARING	DISTANCE


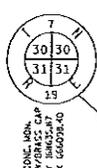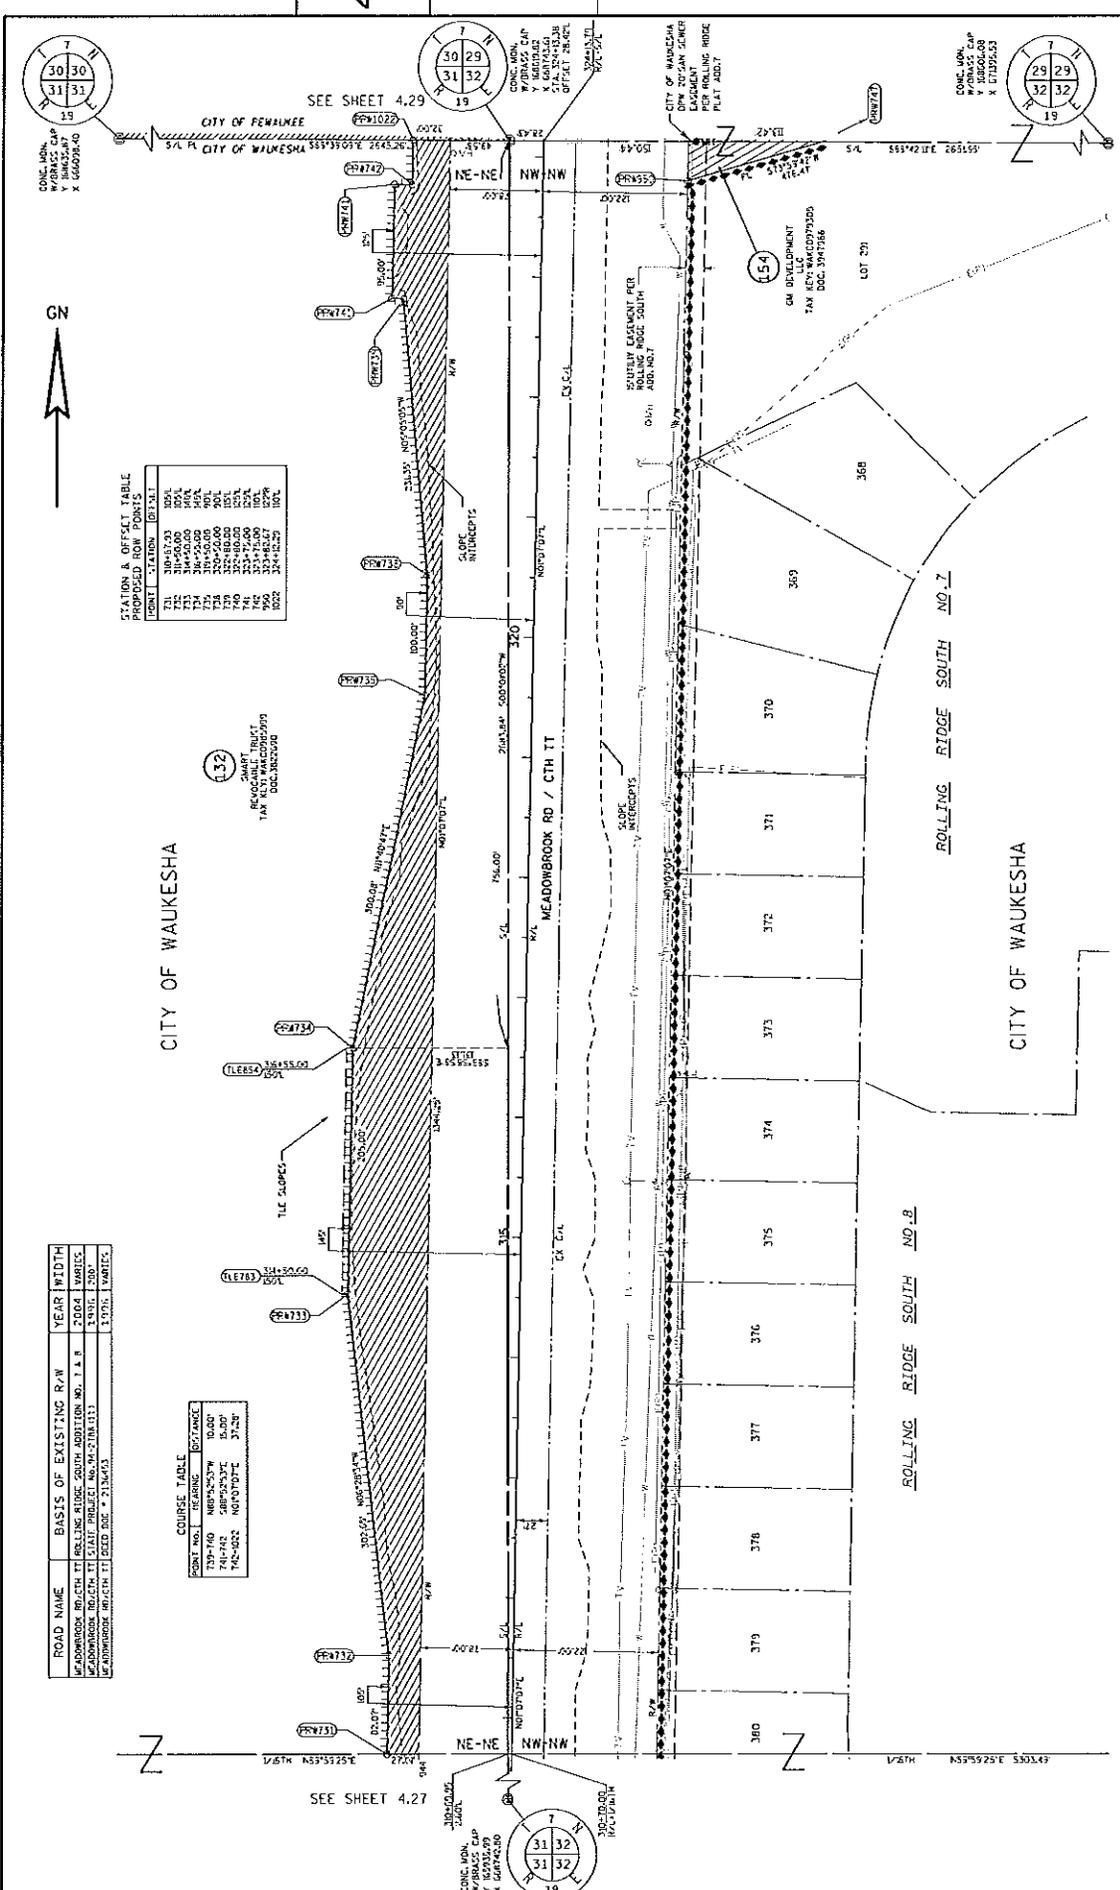

REVISION DATE: 08/29/2016 NC 09/02/2016	DATE: 05/21/2015	SCALE: FEET 0 50 100	HWY: USH IB	STATE R/W PROJ. #2788-00-22	PLAT SHEET 428
FILE NAME: S:\Work\CONV\100075 Waukesha Dpbasn Study\CONV\CONV\LOT_10075_P\2788-00-22.dgn			COUNTY: WAUKESHA	CONSTR. PROJ. #2788-00-71.72 : 2788-02-70	PS&E SHEET E
PLOT DATE: 3-7-2016			PLOT BY: r.reynolds	PLOT SCALE: 1:100	USH IB 2788-00-22 428
File Number 170-O-110			Referred to: PW 25		

V

DATE-04/12/16

(ORD) NUMBER-1700110

- 1 R. KOLB.....AYE
- 3 R. MORRIS.....AYE
- 5 J. BRANDTJEN.....AYE
- 7 J. GRANT.....AYE
- 9 J. HEINRICH.....AYE
- 11 C. HOWARD.....AYE
- 13 P. DECKER.....AYE
- 15 B. MITCHELL.....AYE
- 17 D. PAULSON.....AYE
- 19 K. CUMMINGS.....AYE
- 21 W. ZABOROWSKI.....AYE
- 23 K. HAMMITT.....
- 25 G. YERKE.....AYE

- 2 D. Zimmermann.....AYE
- 4 J. BATZKO.....AYE
- 6 J. WALZ.....AYE
- 8 E. HIGHUM.....AYE
- 10 D. SWAN.....AYE
- 12 P. WOLFF.....AYE
- 14 C. PETTIS.....AYE
- 16 M. CROWLEY.....AYE
- 18 L. NELSON.....AYE
- 20 T. SCHELLINGER....AYE
- 22 P. JASKE.....AYE
- 24 S. WHITTOW.....

TOTAL AYES-23

TOTAL NAYS-00

CARRIED _____

DEFEATED _____

UNANIMOUS X

TOTAL VOTES-23